


1547 So. A.

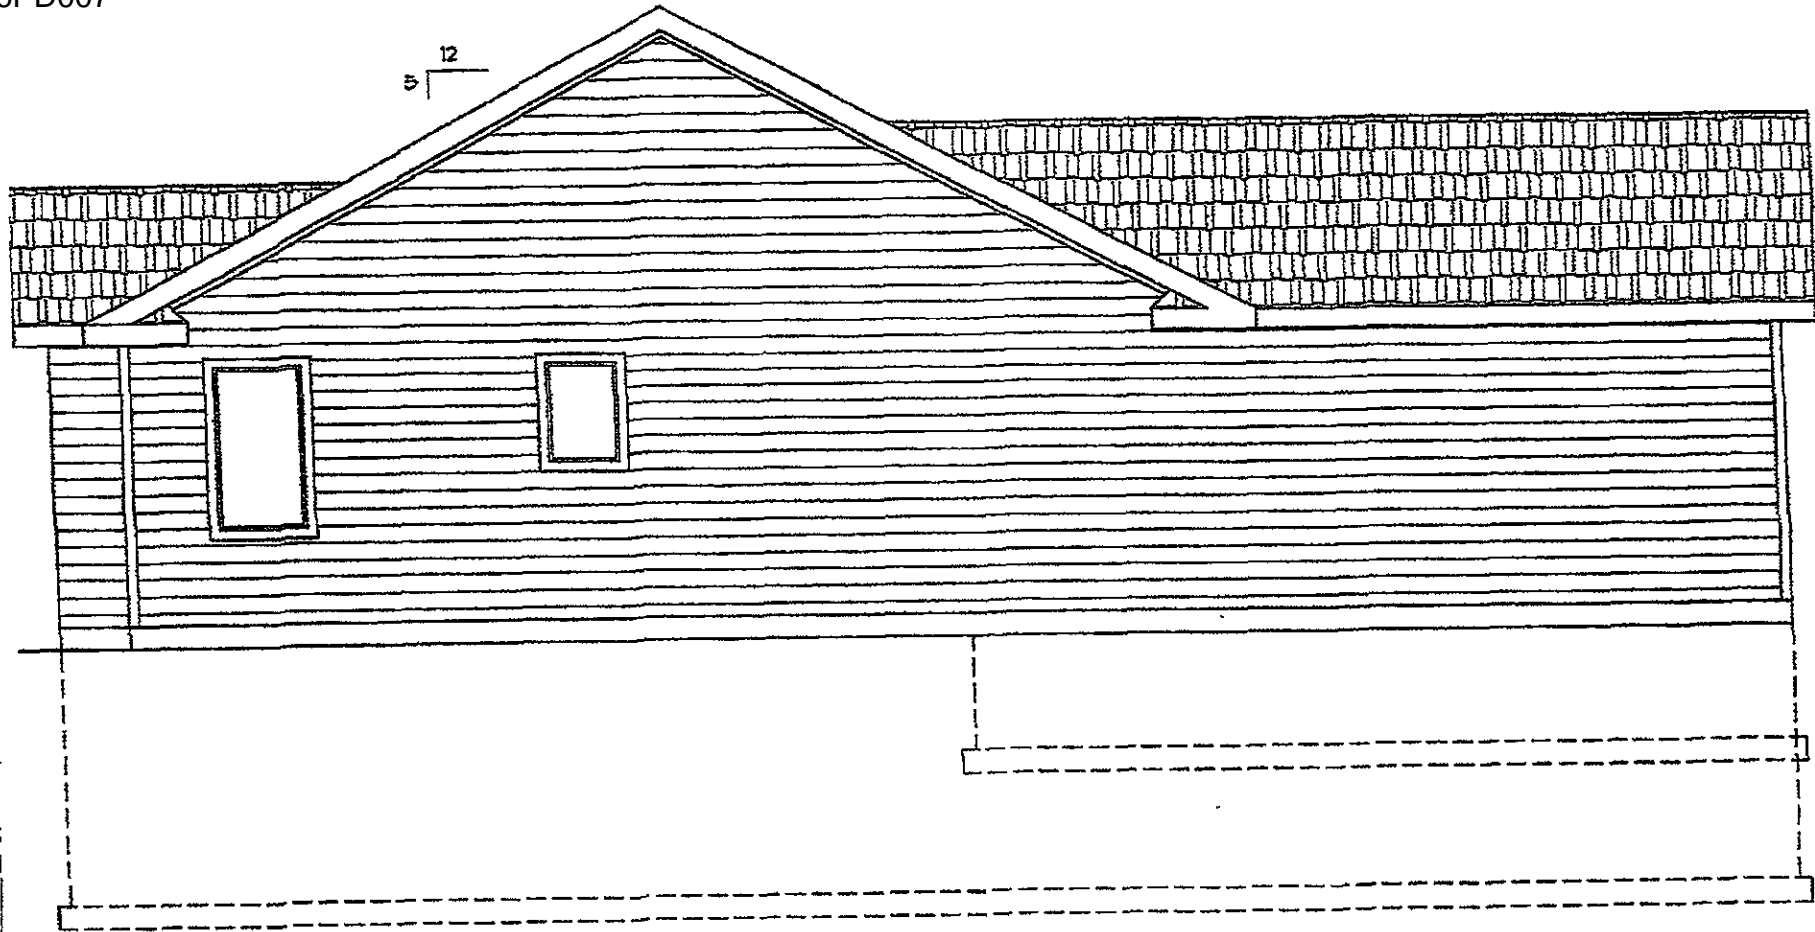


LEFT ELEVATION

SCALE: 3/16"=1'-0"

1547 Sq. ft.


THIS DRAWING IS AN INSTRUMENT OF SERVICE AND MAY NOT BE

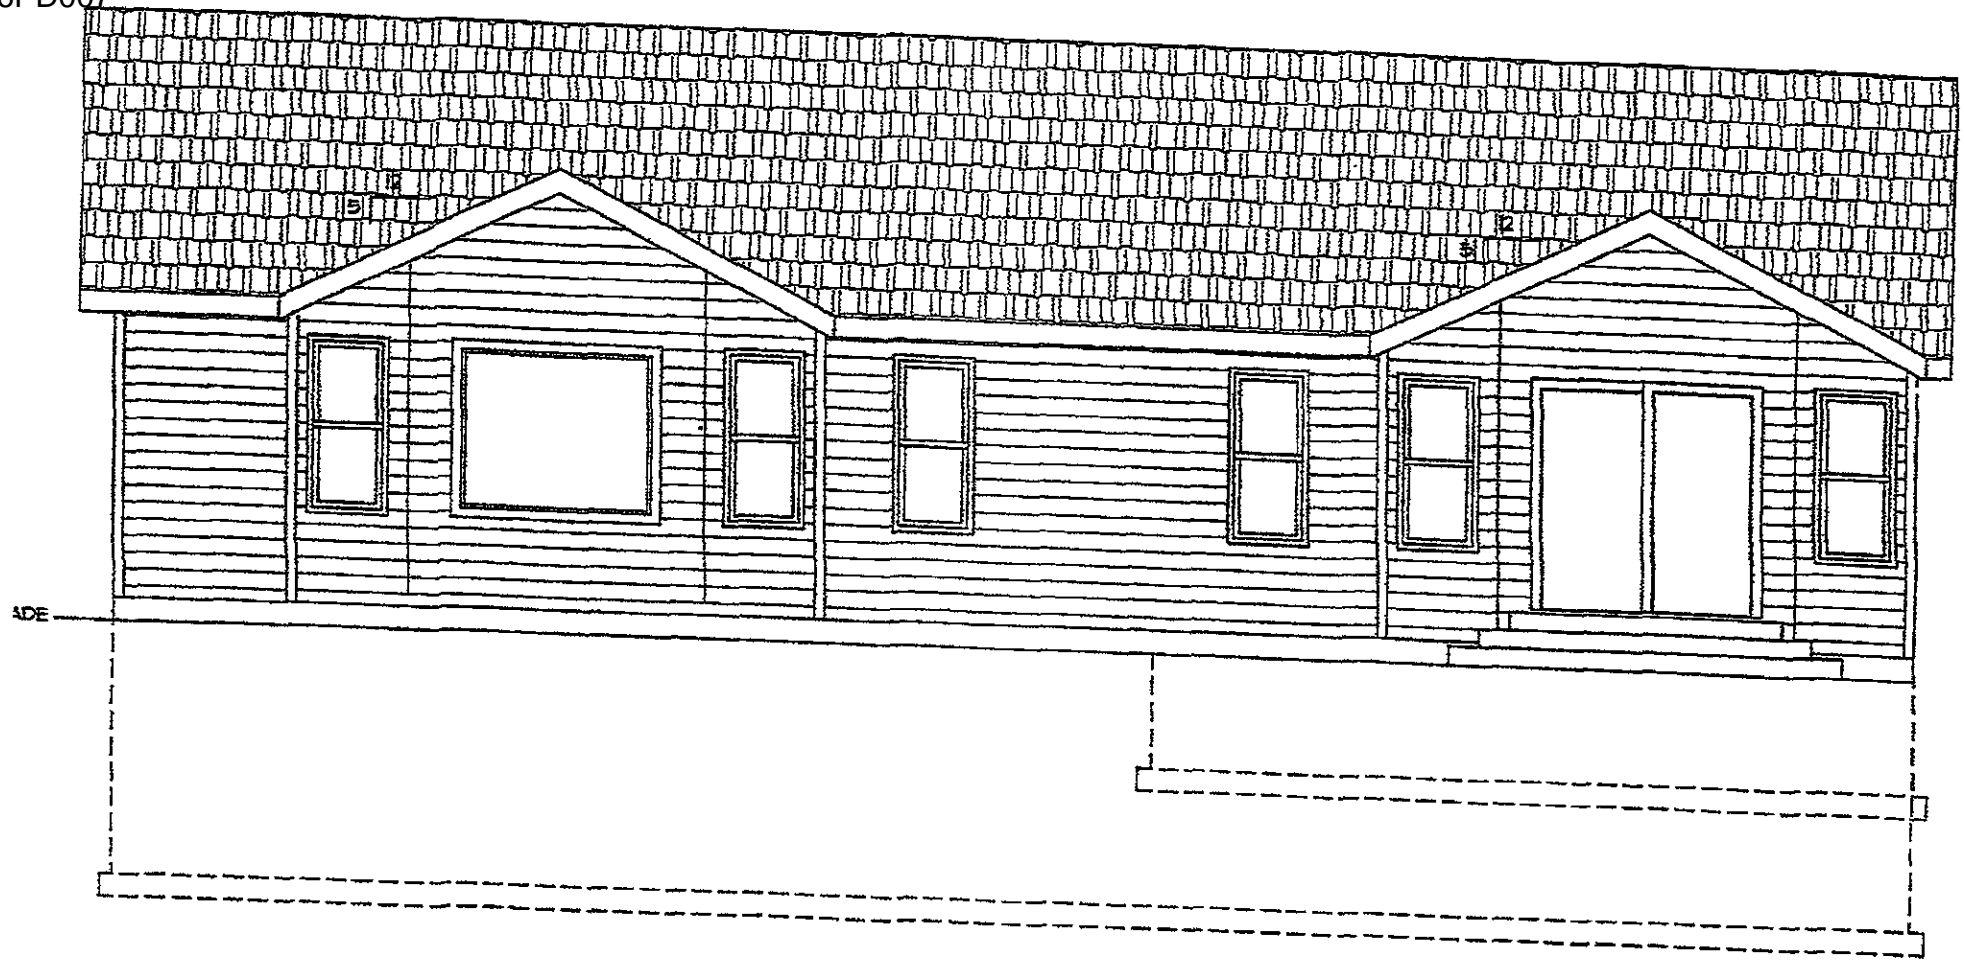

SIDE


REAR ELEVATION

SCALE: 3/16"=1'-0"

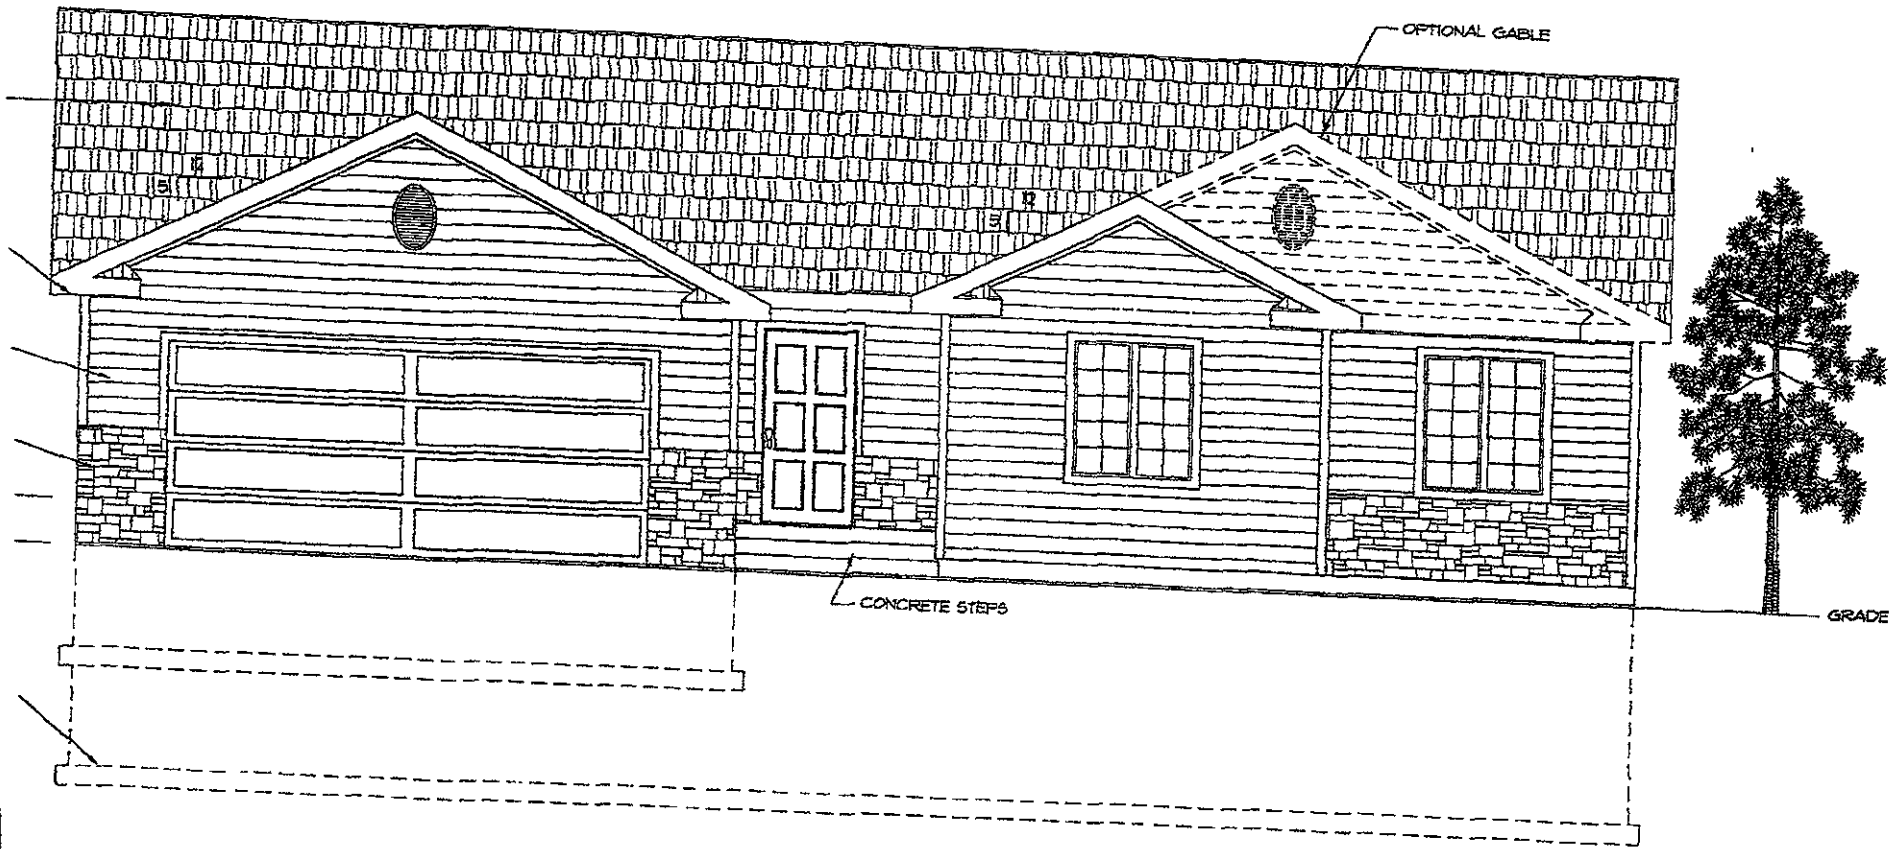

FRONT ELEVATION
SCALE: 1/4"=1'-0"


06PD007

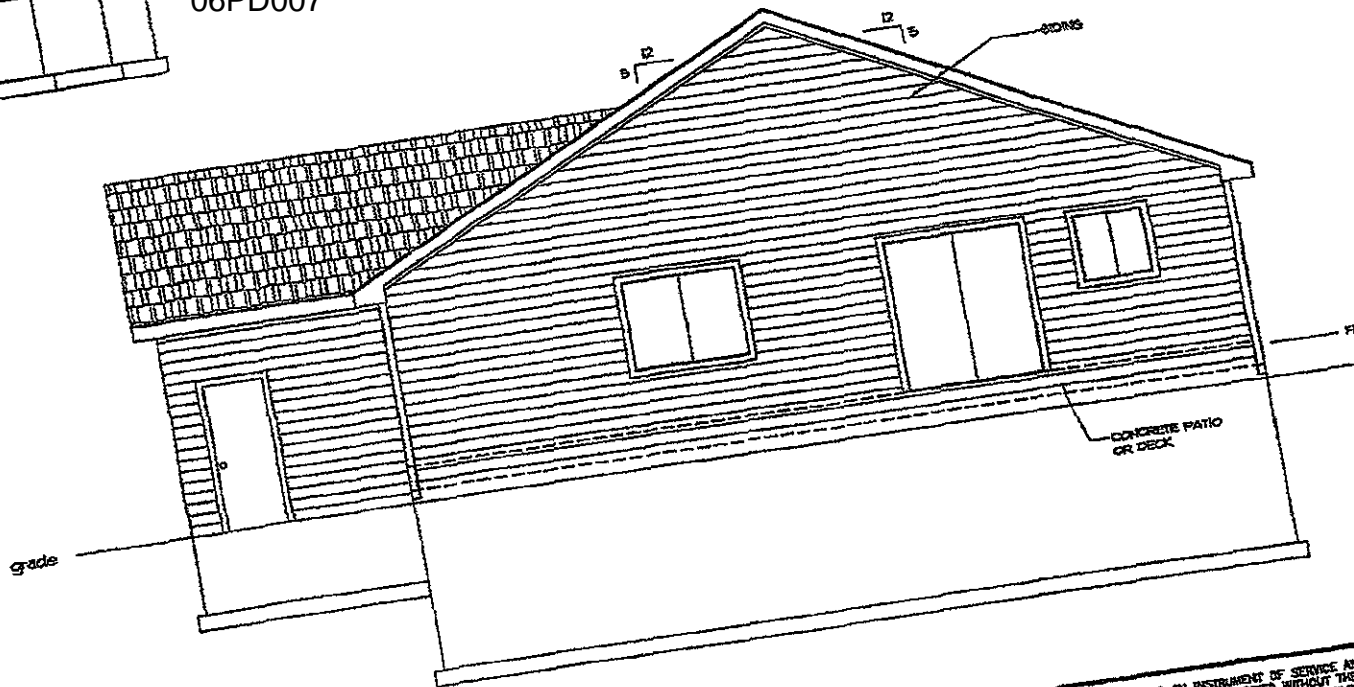

REAR ELEVATION


SCALE: 3/16"=1'-0"


THIS DRAWING IS AN INSTRUMENT OF SERVICE AND
ALTERED, REPRODUCED, OR COPIED WITHOUT THE
PERMISSION OF COMPLETE CAD SERVICES. WHILE
HAS BEEN MADE TO AVOID ERROR DURING THE
THIS PLAN, COMPLETE CAD SERVICES CANNOT GUARANTEE
MISTAKES. THE GENERAL CONTRACTOR SHALL CHECK
AND OTHER DETAILS AND BE RESPONSIBLE FOR

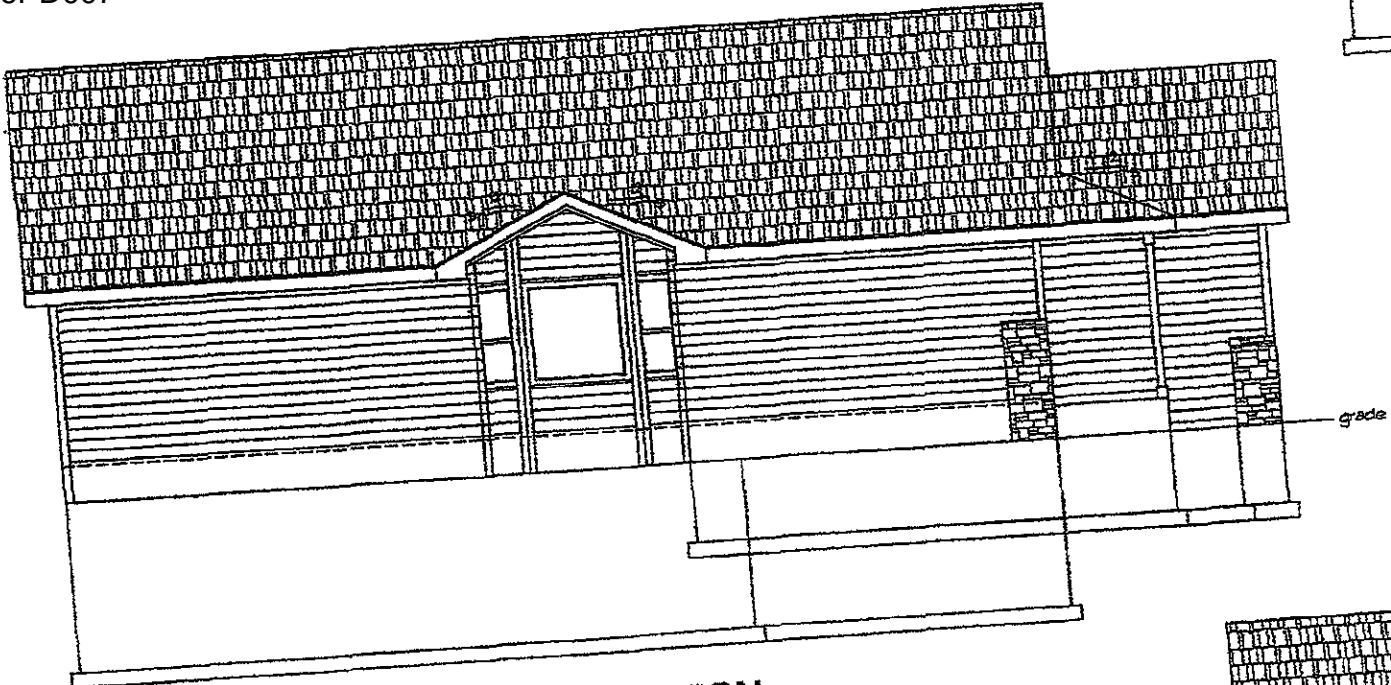

LEFT ELEVATION


SCALE: 3/16"=1'-0"

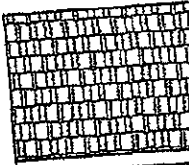

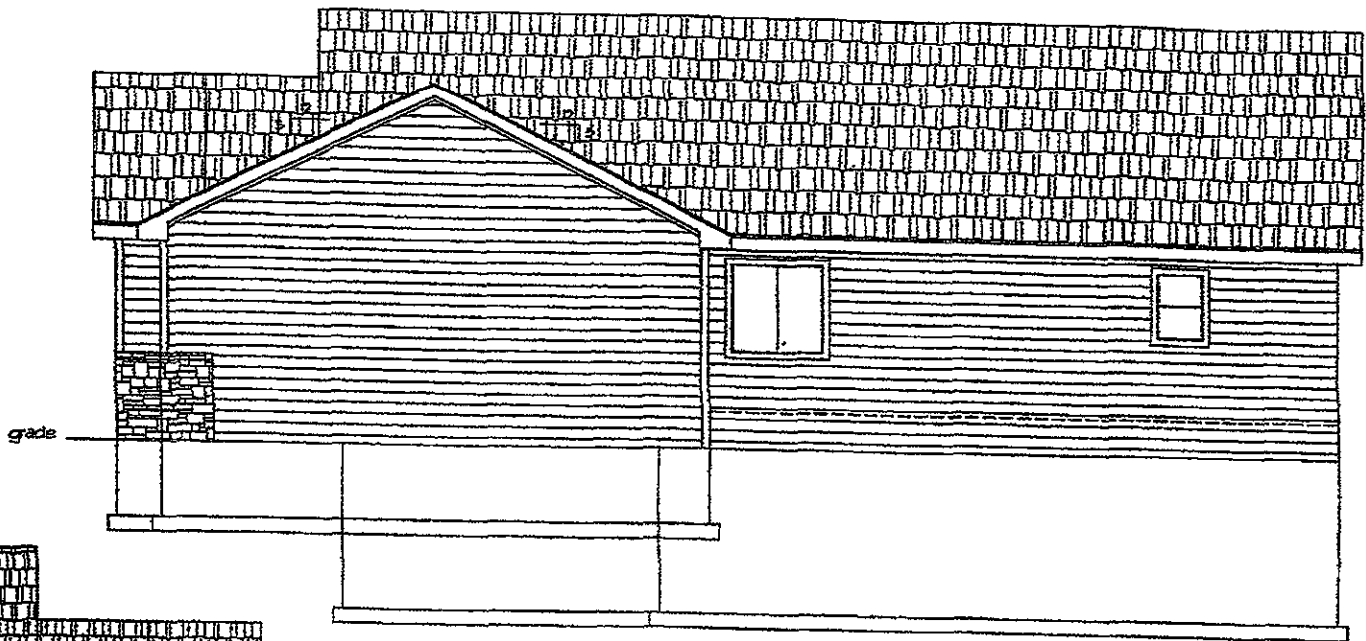

RIGHT ELEVATION

SCALE: 3/16"=1'-0"

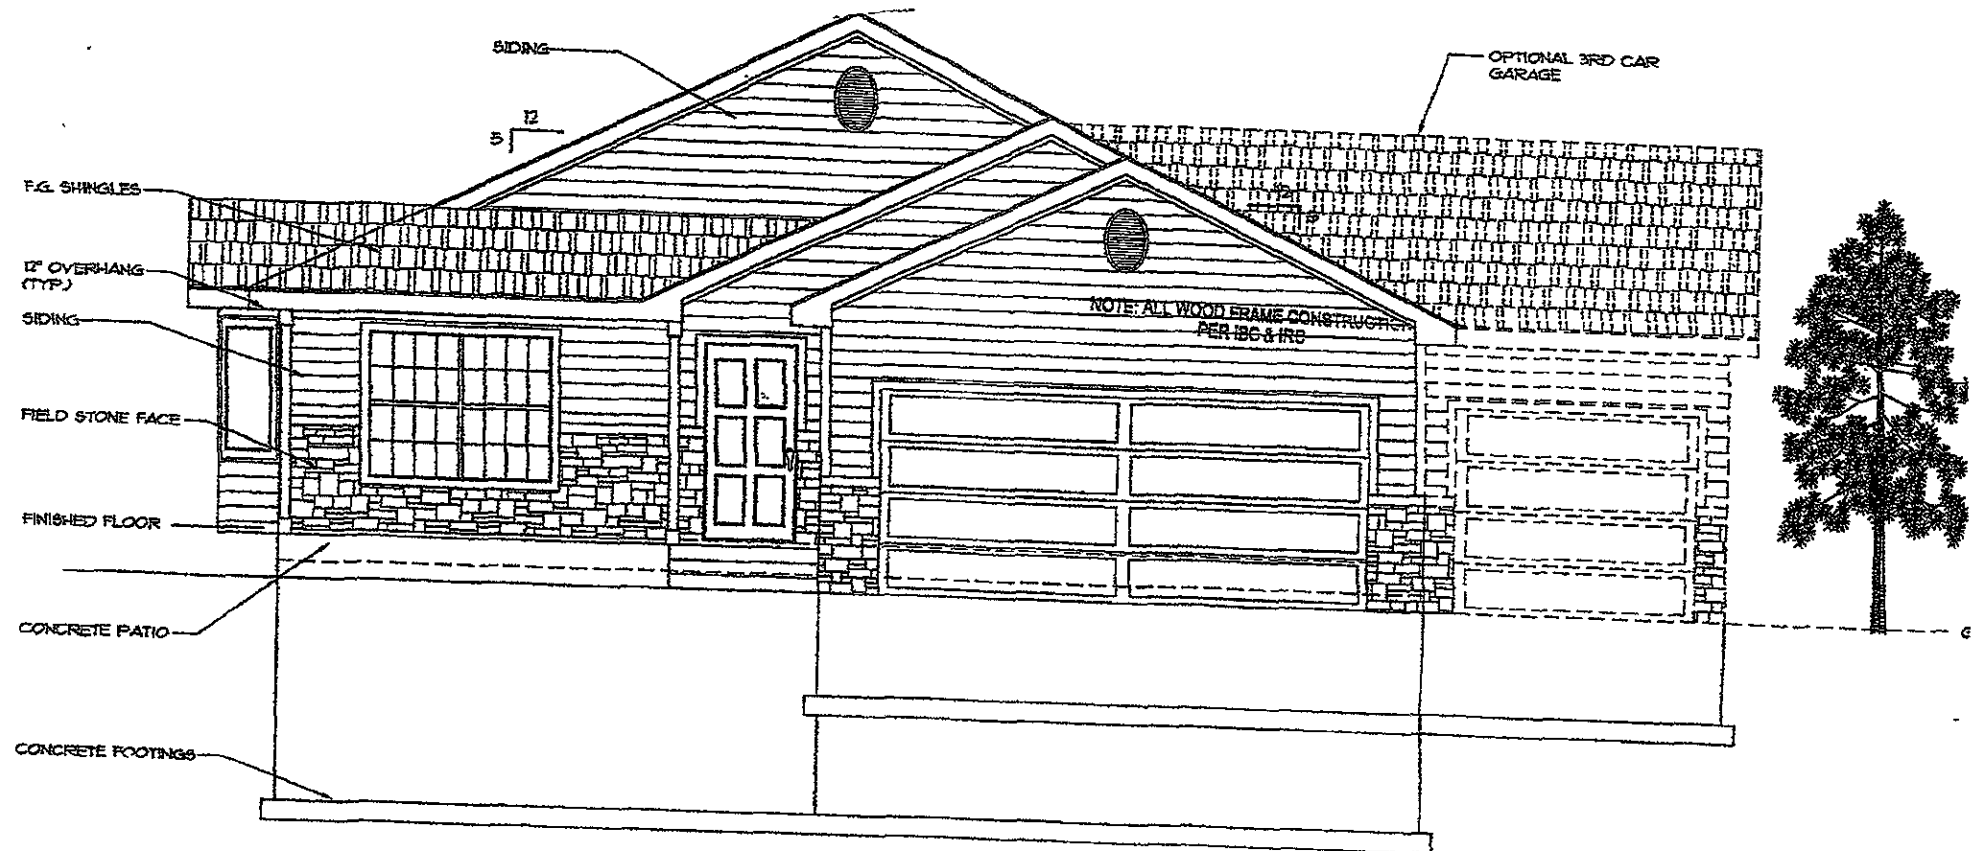


FRONT ELEVATION

SCALE: 1/4"=1'-0"


CONSTRUCTION SHALL COMPLY WITH

High 5.6.

06PD007

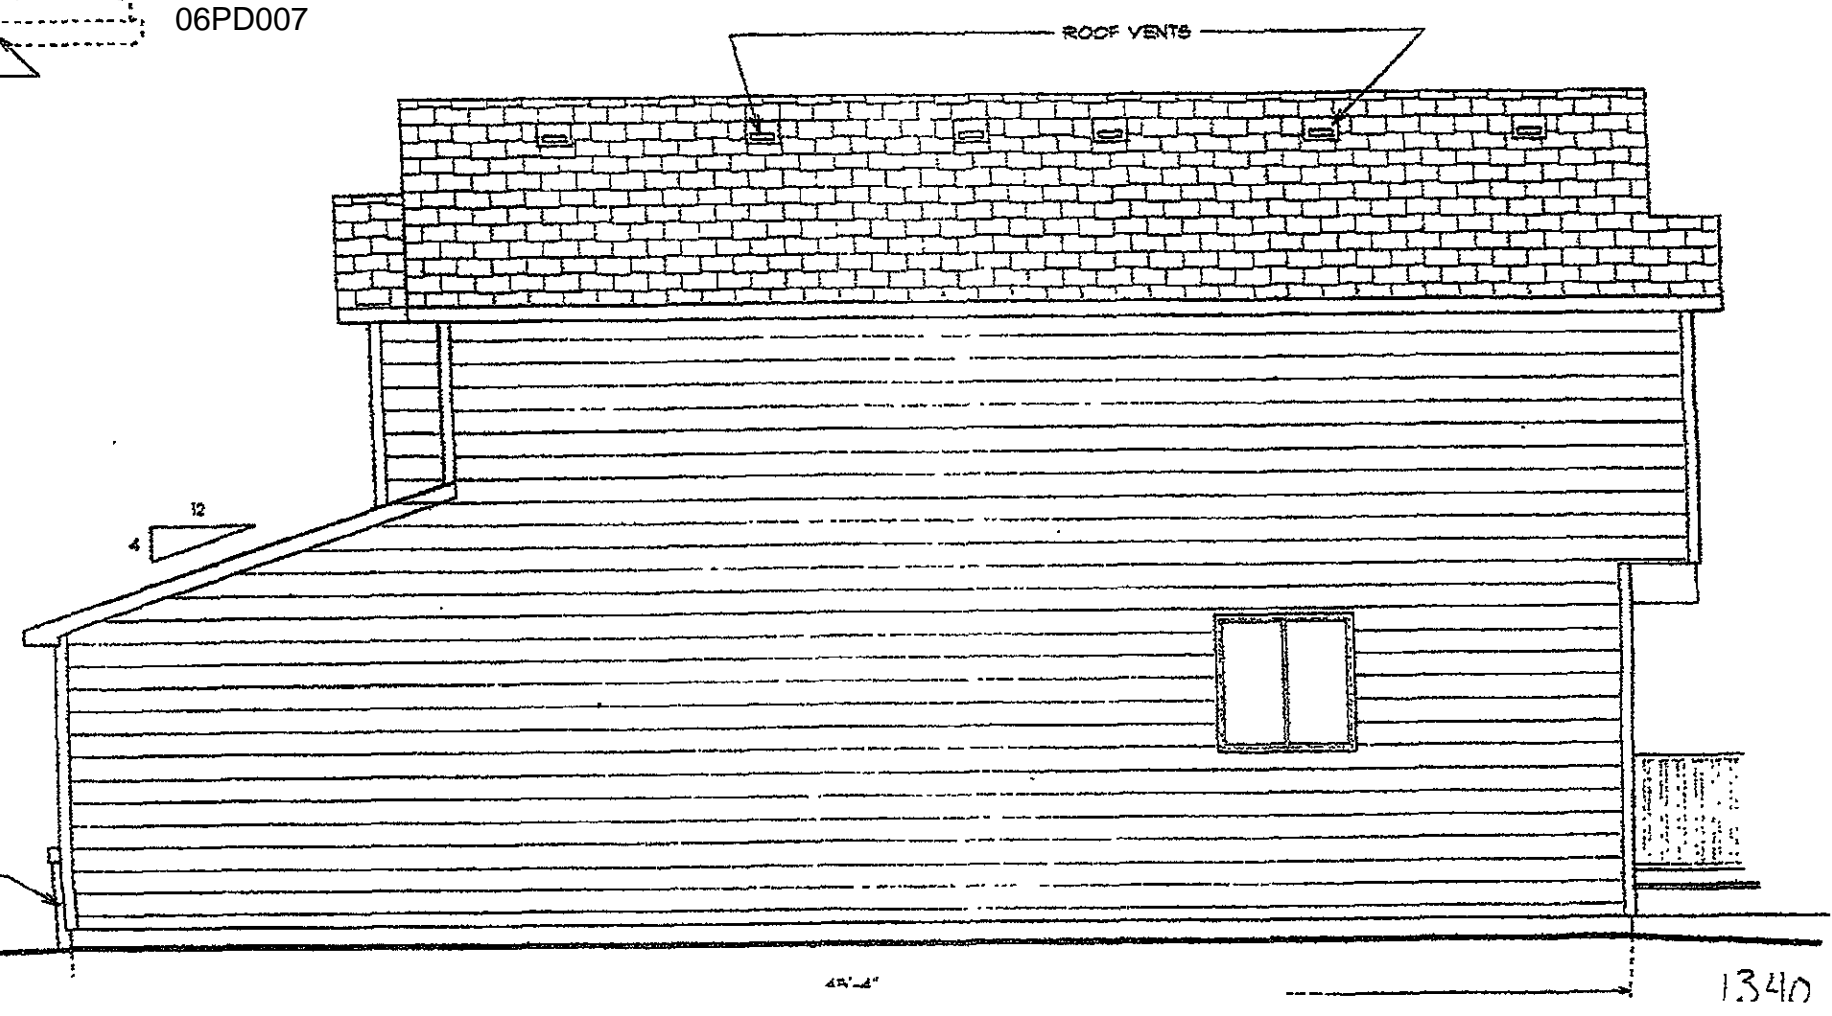

ROOF VENTS

 

4'-4"


1340

06PD007

GLASS FIBER SHINGLES

COF VENTS

SHINGS

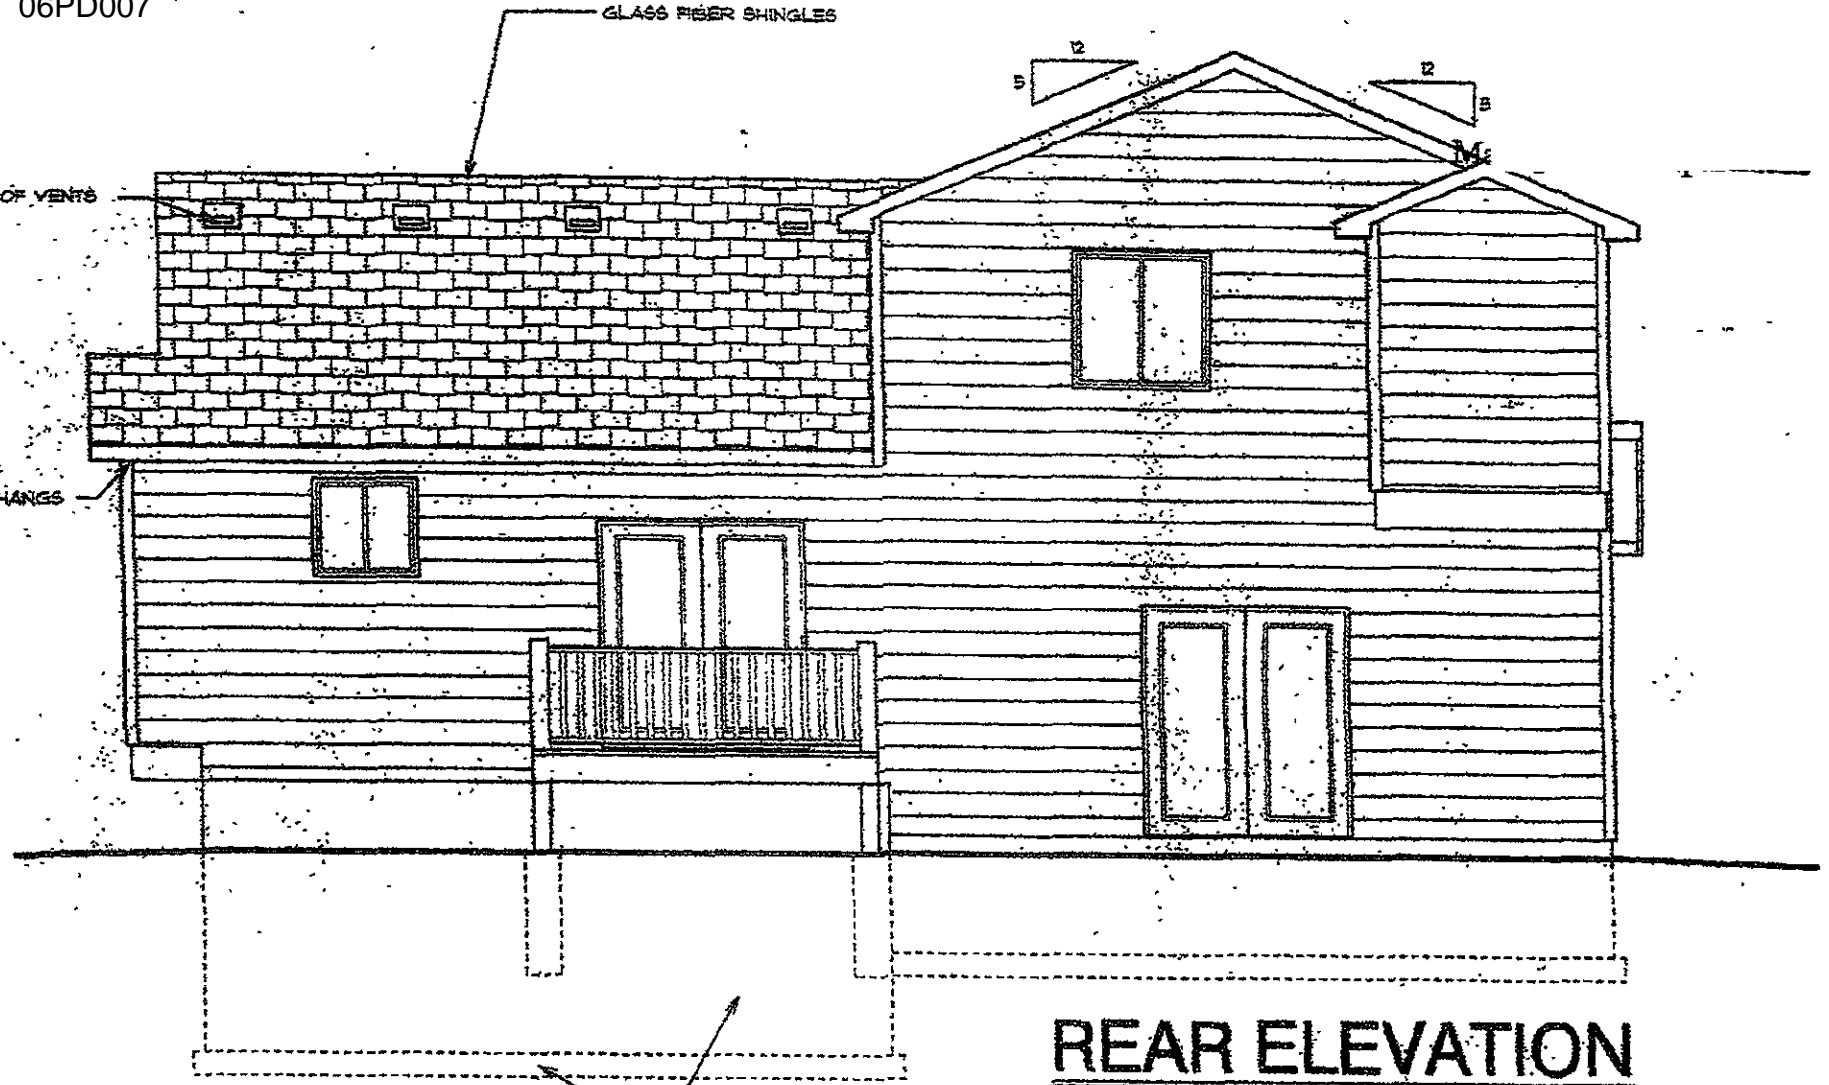


CONCRETE FOOTINGS & FOUNDATIONS

REAR ELEVATION

SCALE: 3/16" = 1'-0"

GLASS FIBER SHINGLES

BRICKS (TYP.)

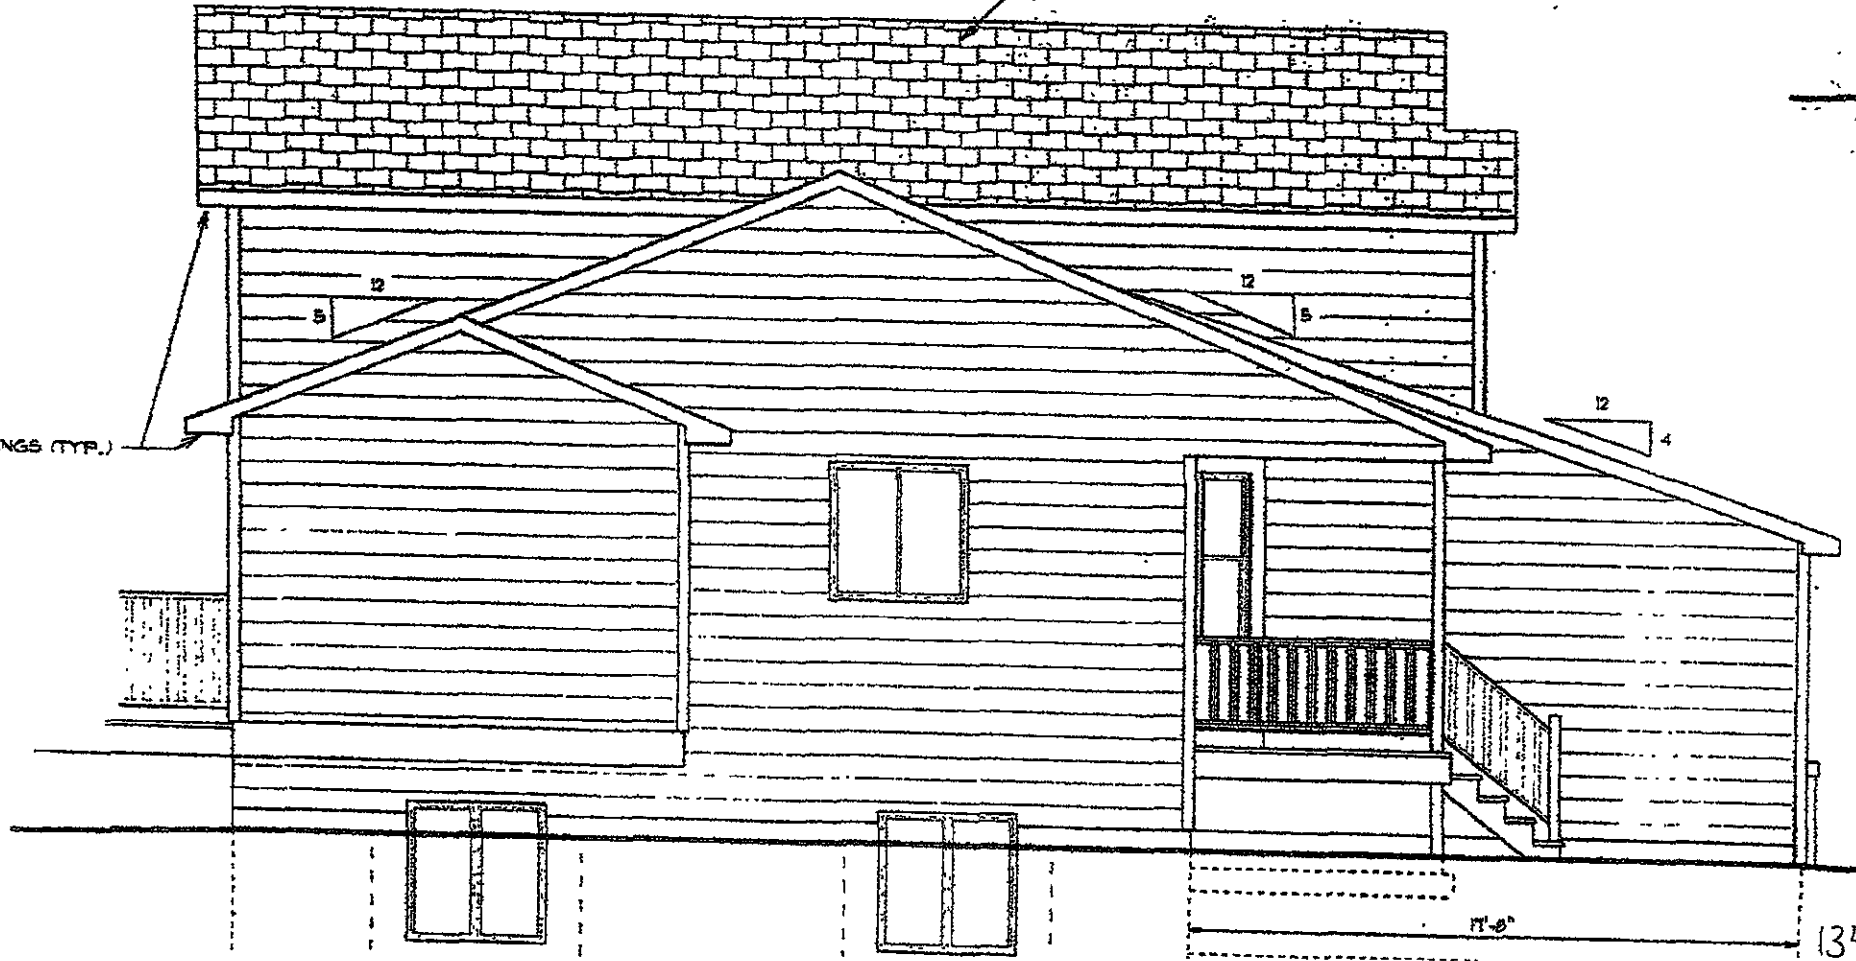

12" OVERHANGS (TYP)

F.G. SHINGLES

CONCRETE FOOTINGS & FOUNDATION

CONCRETE PORCH OR WOOD DECK

BRICK FACE

12" OVERHANGS (TYP)

FRONT ELEVATION

SCALE: 1/4" = 1'-0"

1340 Sq. Ft.

NOTE: SEE SECTIONS SHEET 6 FOR ALL VERTICAL DIMENSIONS

