



Copyright 2016 Ownership of Documents
This document and the ideas and designs contained herein are the intellectual property of the architect. No part of this document may be reproduced, stored in a retrieval system, or transmitted in any form or by any means, electronic, mechanical, photocopying, recording, or by any information storage and retrieval system, without the prior written permission of the architect.


06UR021

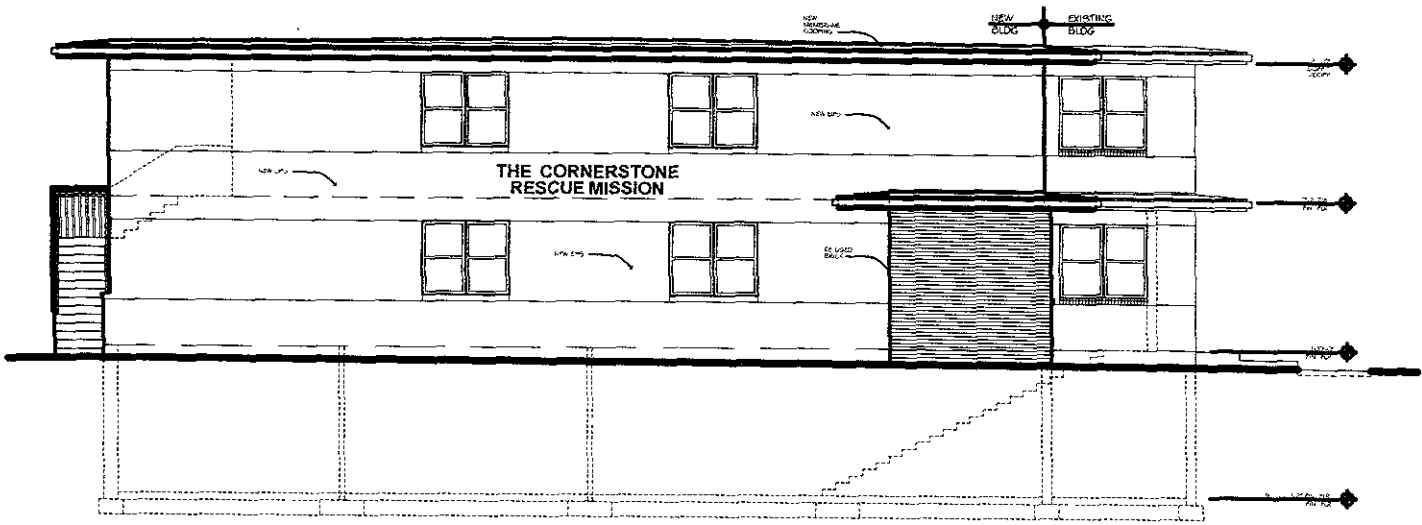

WEST ELEVATION
SCALE 1/4" = 1'-0"

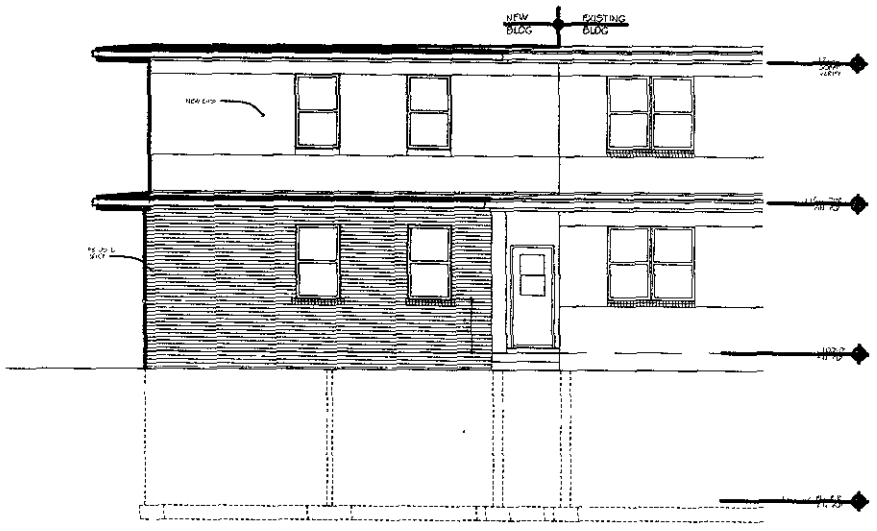

SOUTH ELEVATION
SCALE 1/4" = 1'-0"

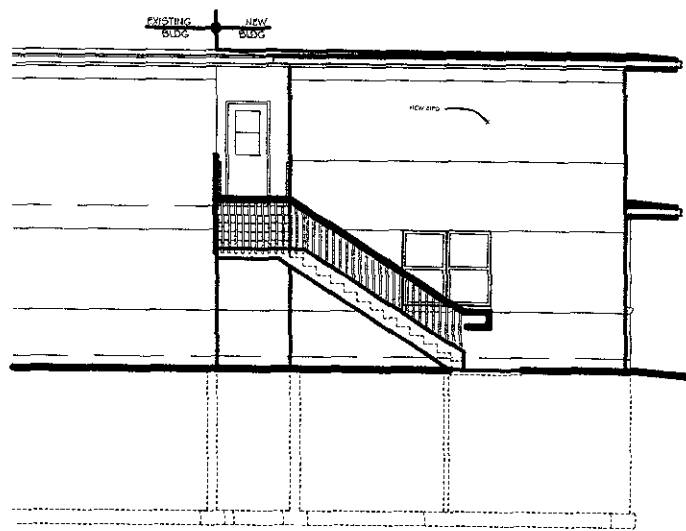

NORTH ELEVATION
SCALE 1/4" = 1'-0"

4.0

Sheet Number

06-003

Project Number

10/09/06
09/22/06

V A ADDITION
THE CORNERSTONE
RESCUE MISSION
30 MAIN STREET
RAPID CITY, SOUTH DAKOTA

Drawn By: RDP
Checked By: TB



baffuto
ARCHITECTURE
1221 15th St SW
Burlington, VT 05401
Tel: 802-253-1111
Fax: 802-253-1112
www.baffuto.com

