


Town House →

Example ONLY

Any Design Allowed
in R2 ZONING
CAN Be Built

~~REAR ELEVATION~~

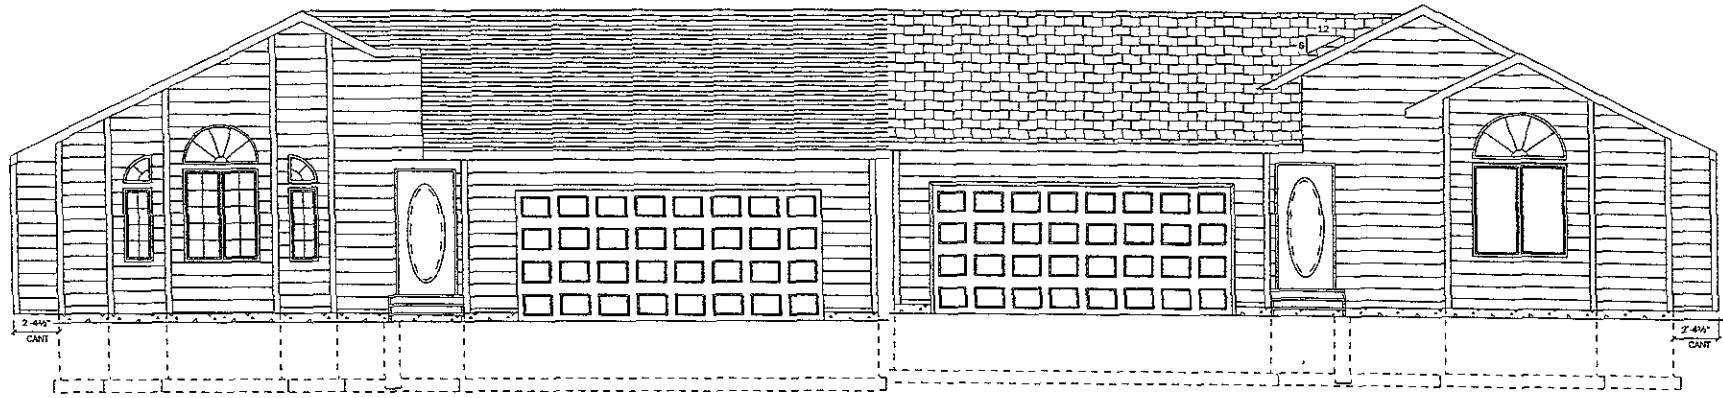

FRONT ELEVATION

SCALE: 1/4" = 1'-0"

FRONT ELEVATION

SCALE: 1/4" = 1'-0"


RECEIVED

OCT 19 2006

City Growth
Department

Single family
Dwellings - Example ONLY

Any Design allowed
in R2 zoning
can be built

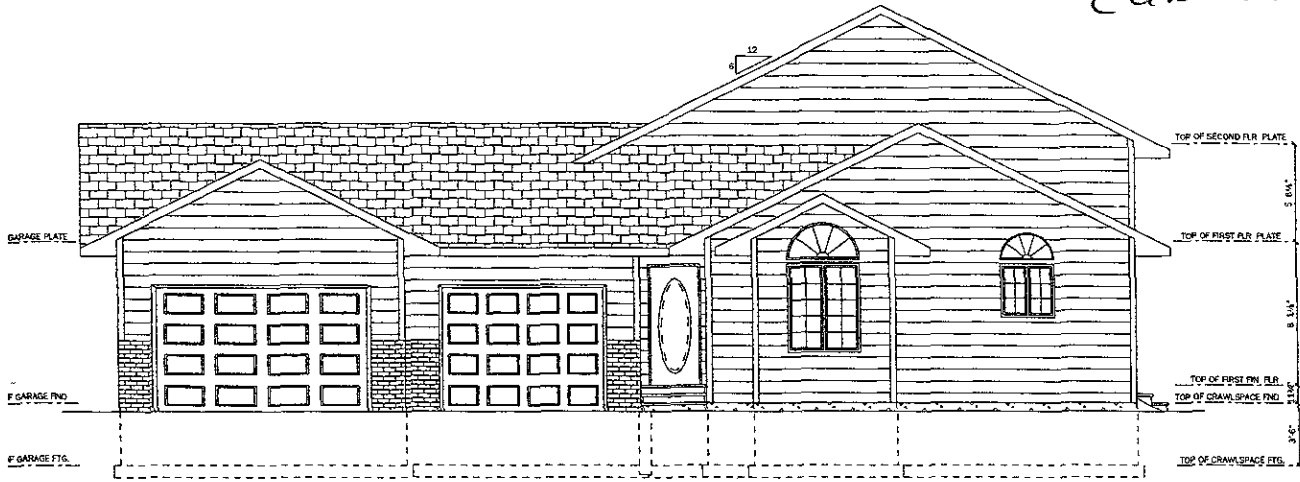

FRONT ELEVATION

SCALE 3/16" = 1'-0"

RECEIVED

OCT 11 2006

Republic City Council
Planning Department