

BUILDING TYPE: ASSEMBLY (CHURCH)
OCCUPANCY: A2.1
CONSTRUCTION TYPE: V-1HR & HT
LOT AREA: 77,944 SF
BUILDING SQUARE FOOTAGE:
 EXISTING CHURCH STRUCTURE EAST SF 37,248 SF
 ADDITION-ORIGIN LEVEL 13,838 SF
PARKING: 112 SPACES (106 REQUIRED)



06UR023

Alliance of Architects and Engineers
 Spanish Rapid City
 Gillette

DATE 10/15/97
 JOB NO. 0244
 DRAWN BY: J. GILLETTE
 CHECKED BY: J. GILLETTE

ALTERATIONS & ADDITIONS
 CALVARY LUTHERAN CHURCH
 RAPID CITY, SOUTH DAKOTA

Sheet Number
SP-1
 of 1 Sheets

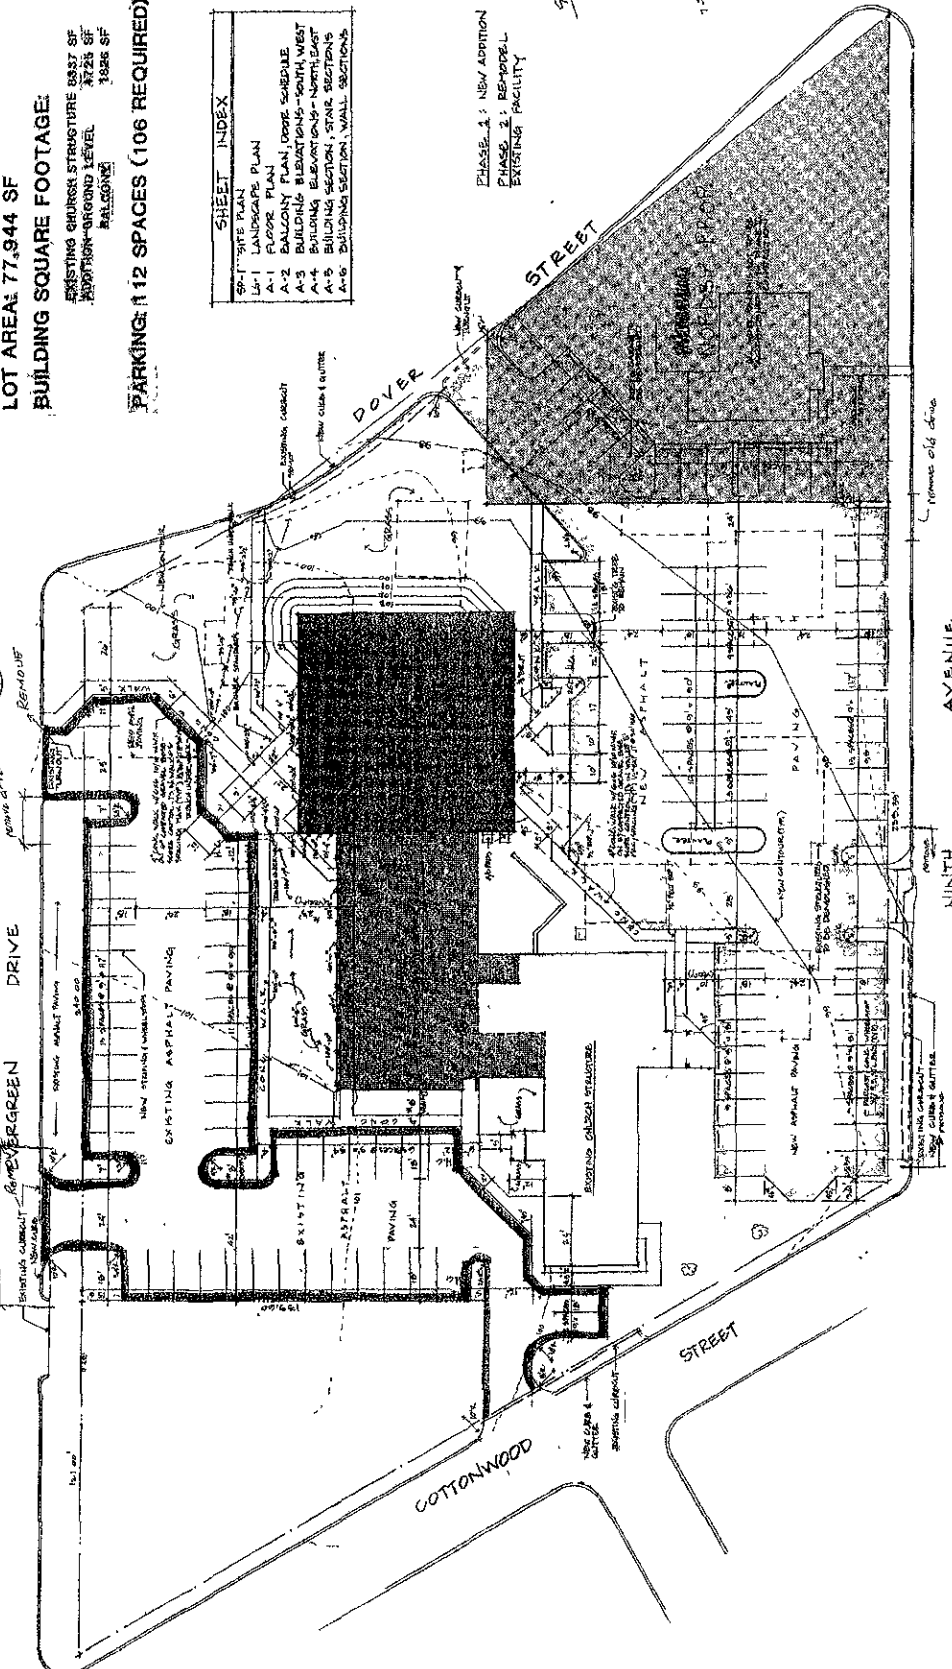 

SHEET INDEX	
SP-1	SITE PLAN
LA-1	LANDSCAPE PLAN
A-1	PAVING PLAN
A-2	PAVING PLAN
A-3	BUILDING ELEVATION-SOUTH WEST
A-4	BUILDING ELEVATION-NORTH EAST
A-5	BUILDING SECTION, STAIR SECTIONS
A-6	BUILDING SECTION, WALL SECTIONS

PHASE 1: NEW ADDITION
 PHASE 2: REMODEL
 EXISTING FACILITY

SITE PLAN 11'-0"

11/11/97
 11/11/97
 11/11/97
 11/11/97
 11/11/97

