



1 FIRST FLOOR PLAN
A2.1 1/8"=1'-0"

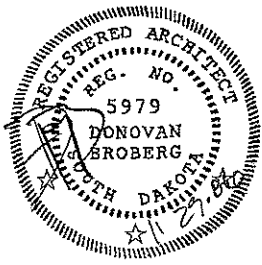


ARC International, Inc.
www.arcintl.com
1825 Clark Street, Suite 101
Rapid City, South Dakota 57702
tel. 605-341-2066 • fax 605-341-8631

Ronneberg Apartments
Rapid City, South Dakota
Building A

PROJECT # 2006-017
DATE 11/29/06
DRAWN BY CO

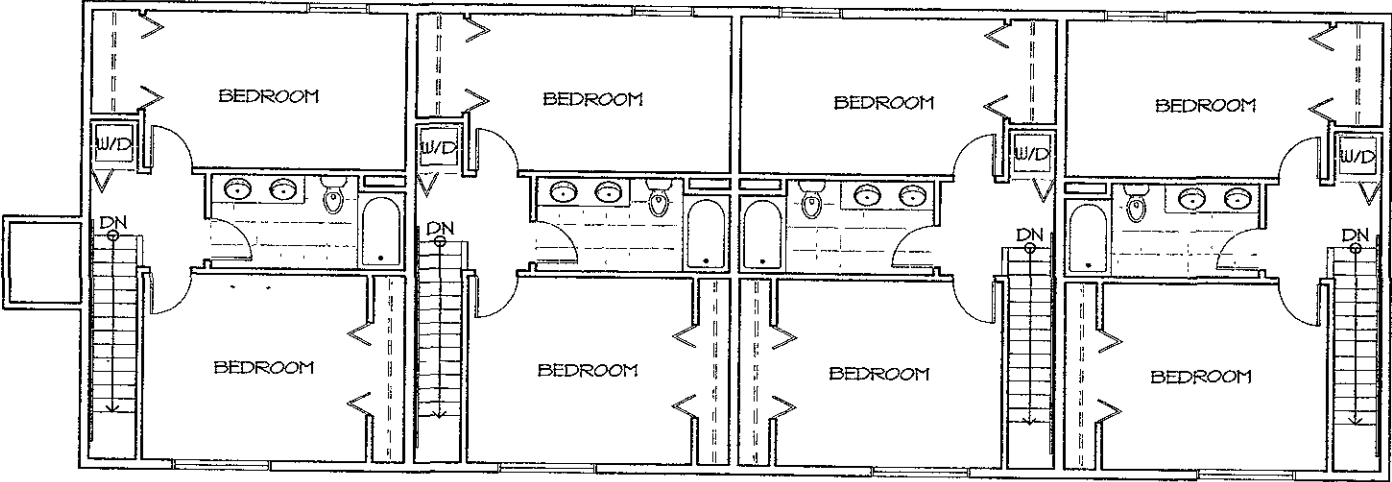


1 SECOND FLOOR PLAN
A2.2 1/8"=1'-0"

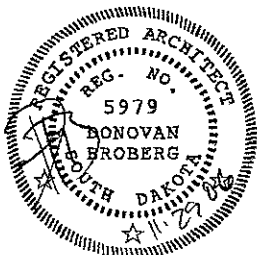


Ronneberg Apartments
Rapid City, South Dakota

ARC International, Inc.
www.ARC-INTL.com
1825 Clark Street, Suite 101
Rapid City, South Dakota 57702
tel. 605-341-2266 fax 605-341-3851

PROJECT 2006-017
DATE 11/29/08
DRAWN BY CO

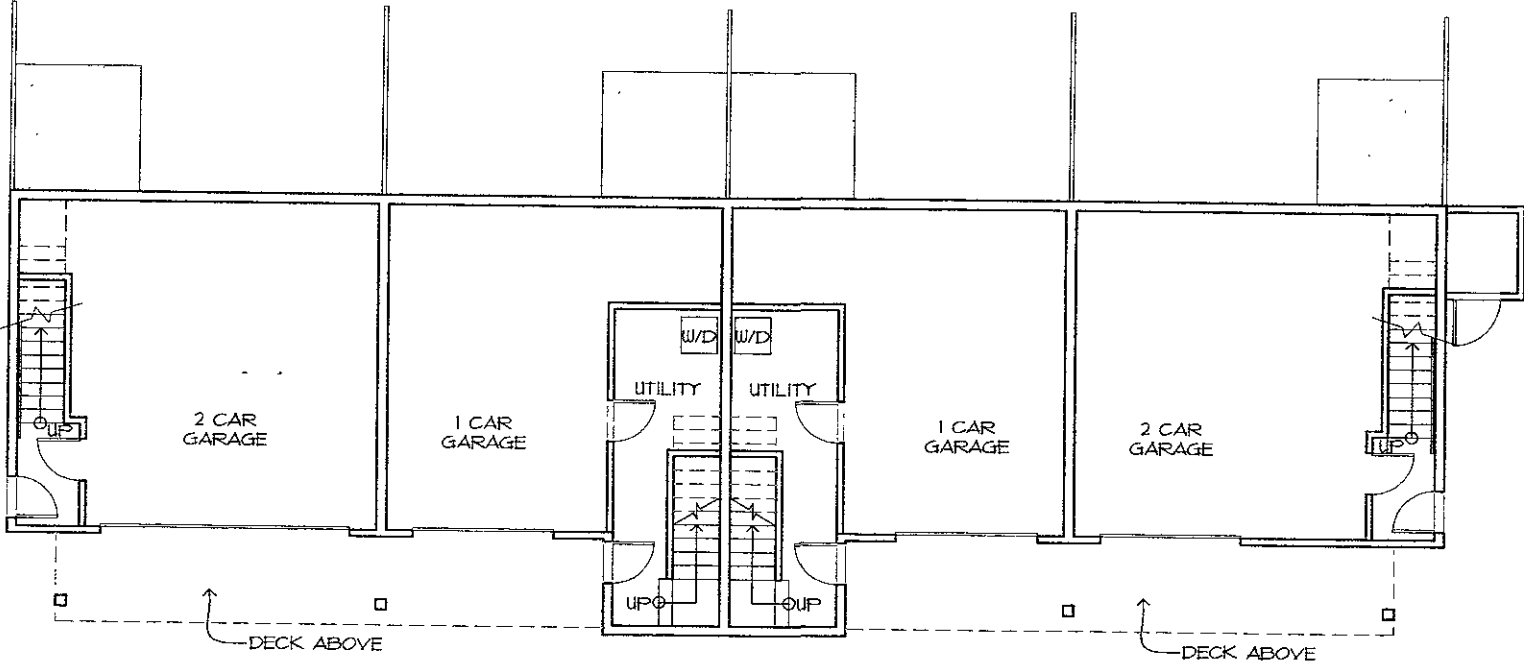

1 FIRST FLOOR PLAN
B2.1 1/8"=1'-0"

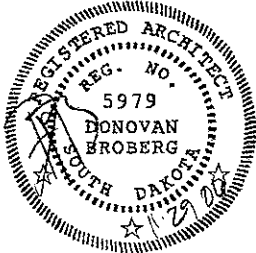


Ronneberg Apartments
Rapid City, South Dakota
SHEET TITLE: Building B

B2.1

ARC International Inc.
1845 South Dakota Avenue
Rapid City, South Dakota 57703
tel: 605-341-2286 • fax: 605-341-5851
email: ARCInternational@SBCnet.com
www: ARC-INTL.com

PROJECT: 2005-017
DATE: 11/29/06
DRAWN BY: CO

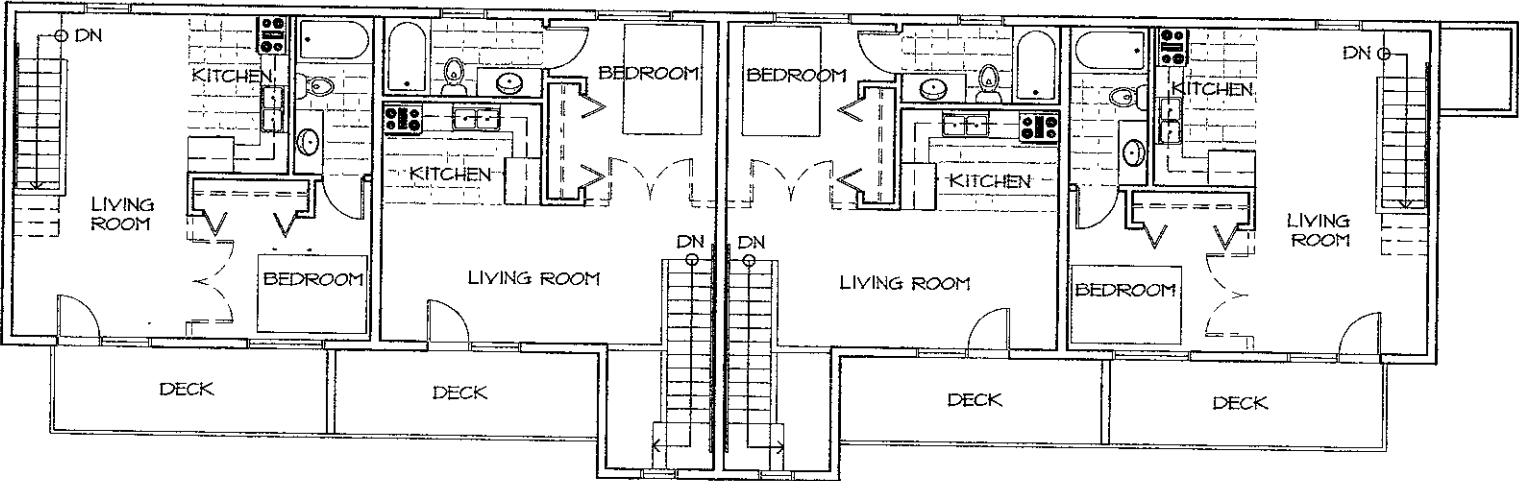

1 SECOND FLOOR PLAN
B2.2 1/8"=1'-0"

