



06PD098

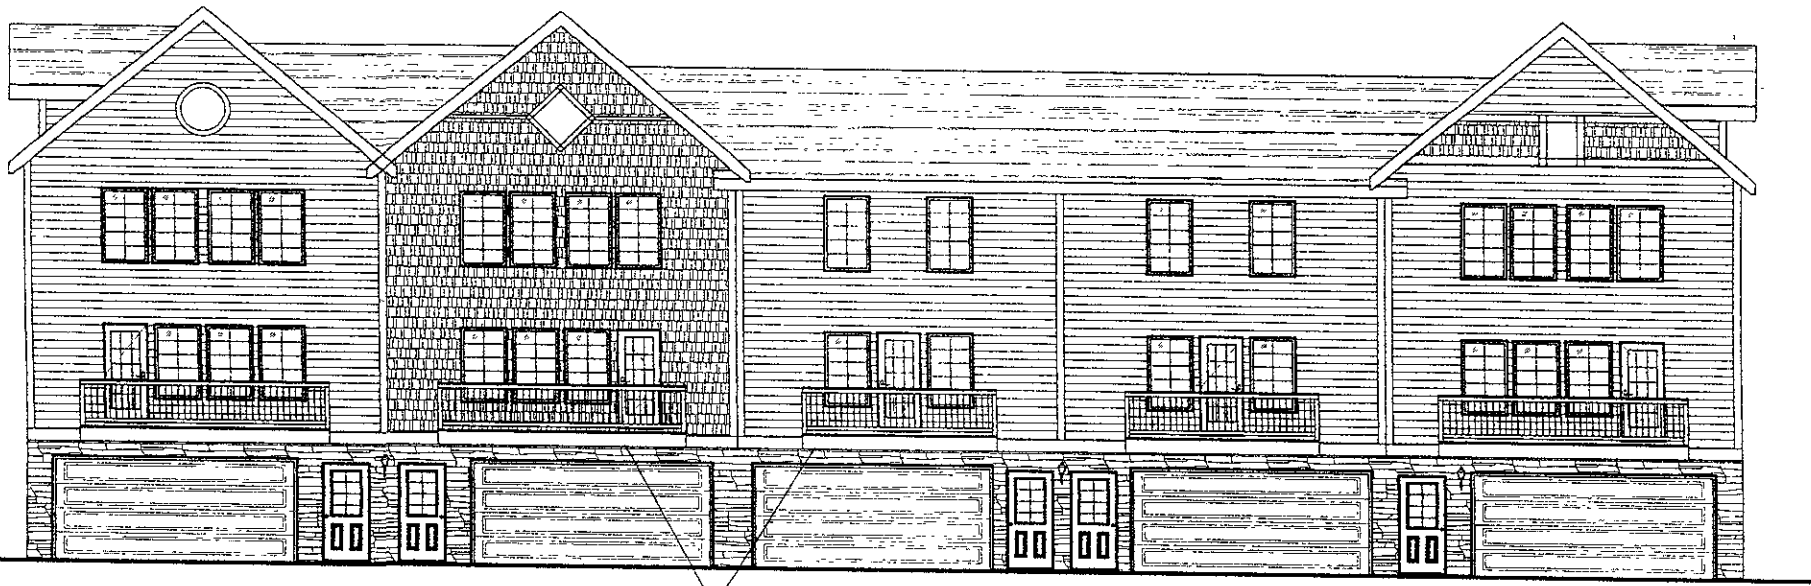

OPTIONAL DECKS TO BE 15'x4' OR 15'x6' TO BE SHOWN IN ASSOCIATION DOCUMENTS

FRONT ELEVATION  
SCALE: 1/4" = 1'-0"

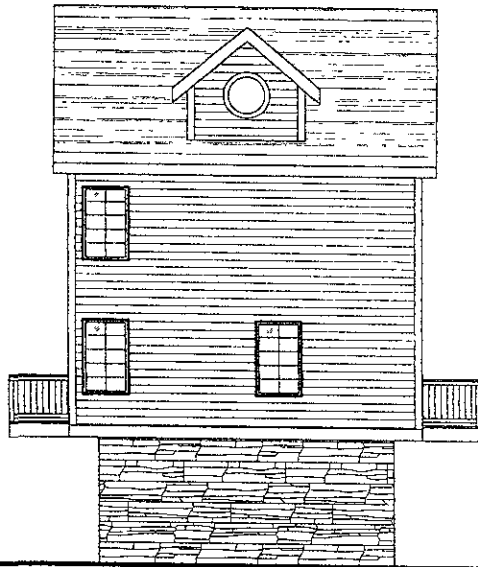

RIGHT ELEVATION  
SCALE: 1/4" = 1'-0"

RECEIVED

NOV 16 2006

Project title

THE VILLAGE AT  
TURKEY FOOT

Sheet title

EXTERIOR ELEVATIONS  
BUILDING A

Date

12/5/06

Designed

Drawn

RLT

Checked

Project Number  
PD06040

File Name  
06040a1.DWG

Sheet

NOTE: WHILE EVERY ATTEMPT HAS BEEN MADE DURING THE PREPARATION OF THESE PLANS TO AVOID MISTAKE, THE ARCHITECT CANNOT GUARANTEE AGAINST HUMAN ERROR. THE CONTRACTOR AND OWNER MUST CHECK AND VERIFY ALL DIMENSIONS AND OTHER DETAILS AND COORDINATE BETWEEN ALL ASPECTS AND TRADES DURING THE CONSTRUCTION PROCESS TO ELIMINATE AND PREVENT CONFLICTS AND PROBLEMS. DO NOT SCALE THESE DRAWINGS.

PARKSIDE DESIGN, INC.  
730 SOUTH STREET  
RAPID CITY, SD 57701  
PH (605) 346-9474