




1 NORTH ELEVATION  
Scale: NTS

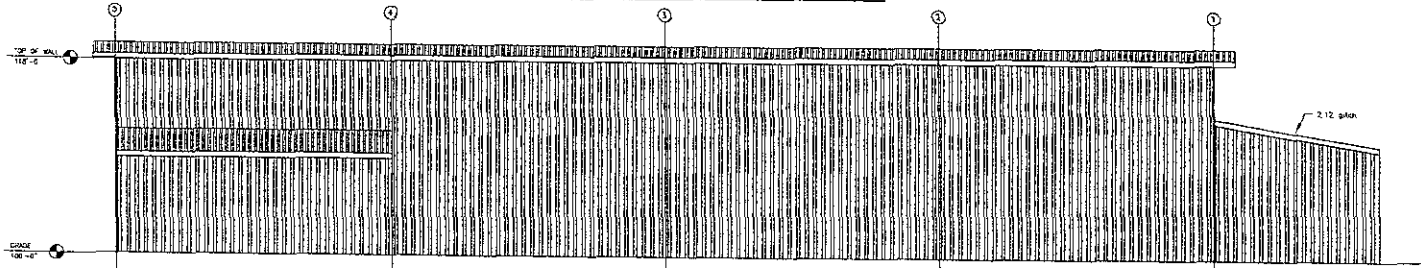

2 SOUTH ELEVATION  
Scale: NTS

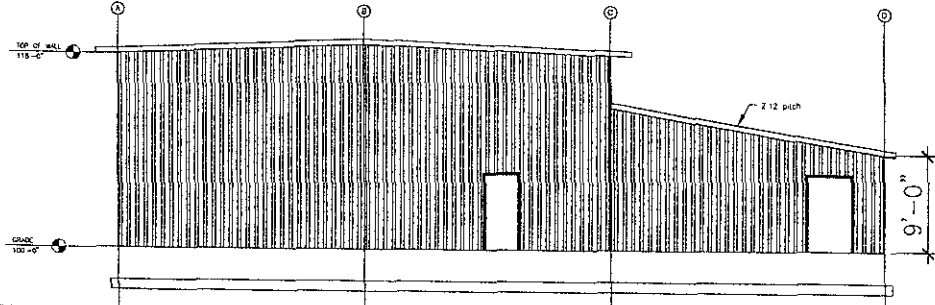

3 EAST ELEVATION  
Scale: NTS

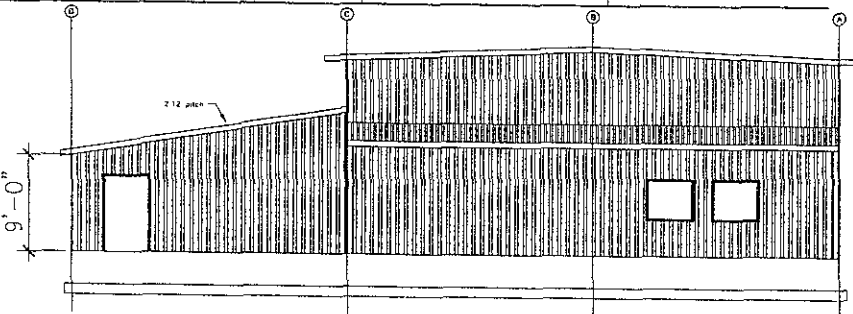

4 WEST ELEVATION  
Scale: NTS

No.	Revision	Date

**J. Scull**  
CONSTRUCTION SERVICE INC.

J. SCULL CONSTRUCTION  
803 INDUSTRIAL AVE  
BOX 7636  
RAPID CITY S.D. 57709-7636

Project Name and Address  
PIEDMONT PROCESSING  
MINNESOTA ST.  
RAPID CITY, SD 57701

Project: ----

Date: 11/13/06

Scale: NTS

Sheet Name: ELEVATIONS

Sheet: A2