


Title Sheet

Piedmont Processing

Lot A of Tract 2 of Kormylo Subdivision
 SW1/4 NW1/4 Section 17, T1N, R8E, B.H.M.
 Rapid City, Pennington County, South Dakota

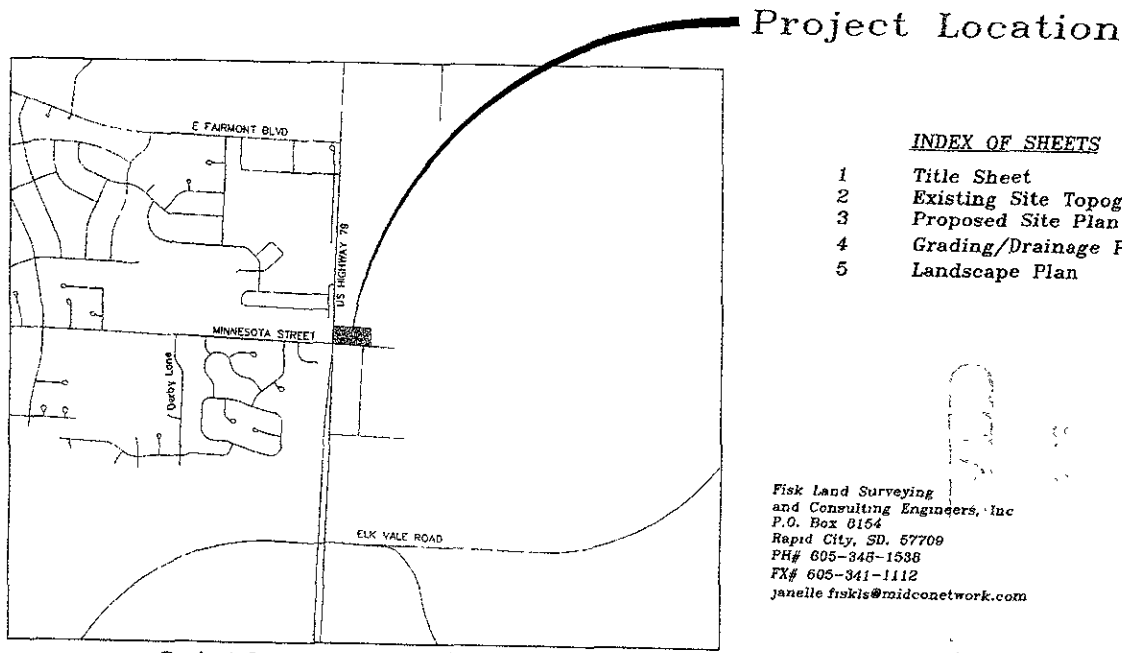

Project Location Map - 1" = 750'

- INDEX OF SHEETS
- 1 Title Sheet
 - 2 Existing Site Topography
 - 3 Proposed Site Plan
 - 4 Grading/Drainage Plan
 - 5 Landscape Plan

Fisk Land Surveying
 and Consulting Engineers, Inc
 P.O. Box 0154
 Rapid City, SD. 57709
 PH# 605-345-1538
 FX# 605-341-1112
 janelle.fiskis@midconetwork.com

ONE CALL
 BEFORE DIGGING
 1-800-781-7474

Title Sheet

Lot A of Tract 2 of Kormylo Subdivision
 SW1/4 NW1/4 Sec. 17, T1N, R8E, B.H.M.
 Rapid City, Pennington County, South Dakota

Fisk Land Surveying
 & Consulting Engineers, Inc.

1022 Main Street
 P.O. Box 0154
 Rapid City, South Dakota
 57709
 (605) 345-1538
 (605) 341-1112 (fx)

Surveyed by B.L.M.
 Date 8/15/08
 Drawn by: RWF
 Date 8/21/08
 Checked by: WF
 Revisions

Project No
 CE-08-05

Sheet
 1
 of
 n