

PRELIMINARY  
NOT FOR  
CONSTRUCTION

ARCHITECTS: C.M. HOKBERG, SPRING  
TELEPHONE: 605.342.1111  
FAX: 605.342.1117  
WWW.HOKBERG.COM






DAHL ARTS CENTER  
REMODEL AND ADDITION

JOB NUMBER: 06125.004  
DATE: 1/11/07

REVISION:	
DATE:	
SHEET NO.:	
SHEET TITLE:	DAHL FLOOR PLANS

RAPID CITY, SOUTH DAKOTA  
SHEET A1.10

07SR003

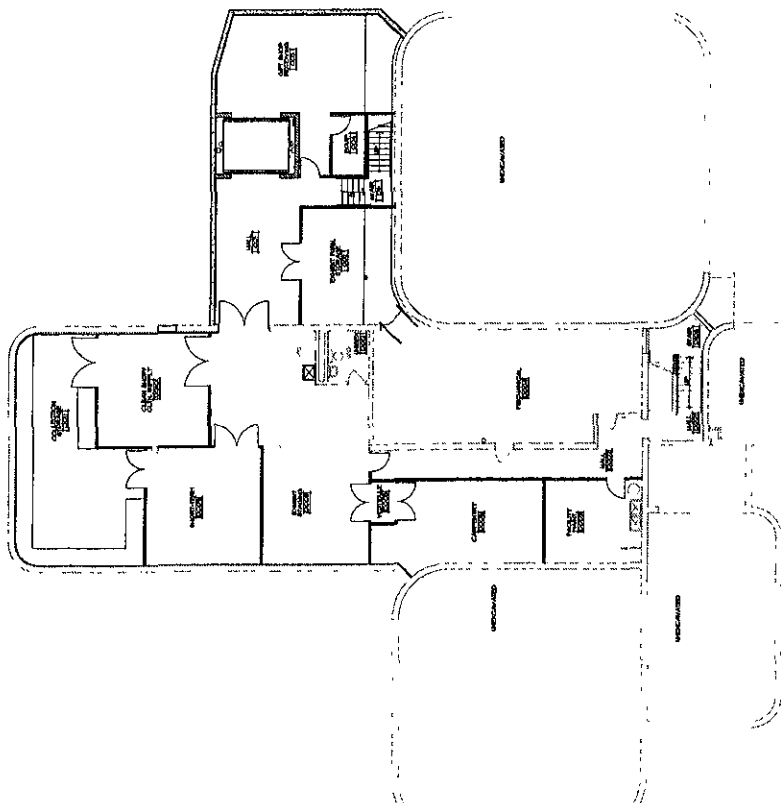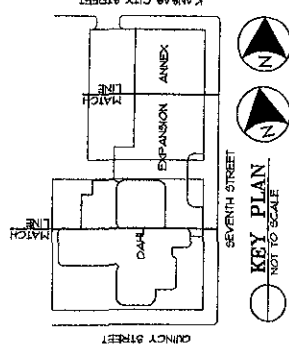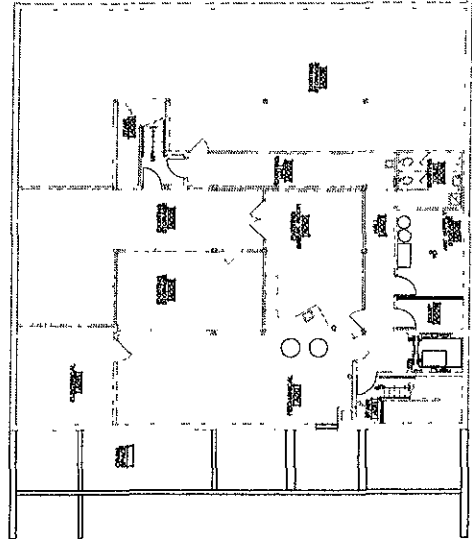

1 DAHL BASEMENT FLOOR PLAN  
NTS

RECEIVED  
 JAN 12 2007  
 Rapid City Growth  
 Management Department

PRELIMINARY  
NOT FOR  
CONSTRUCTION

enVision  
ARCHITECTURE  
200 WEST BOULEVARD  
RAPID CITY, SD 57102  
PH: 605.342.2277  
WWW.ENVISIONARCHITECT.COM



DAHL ARTS CENTER  
REMODEL AND ADDITION  
RAPID CITY, SOUTH DAKOTA

JOB NUMBER: 061228002  
DATE: 11/11/07

REVISIONS  
NO. DATE DESCRIPTION

SHEET  
A1.11



07SR003

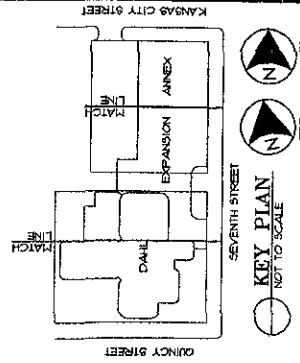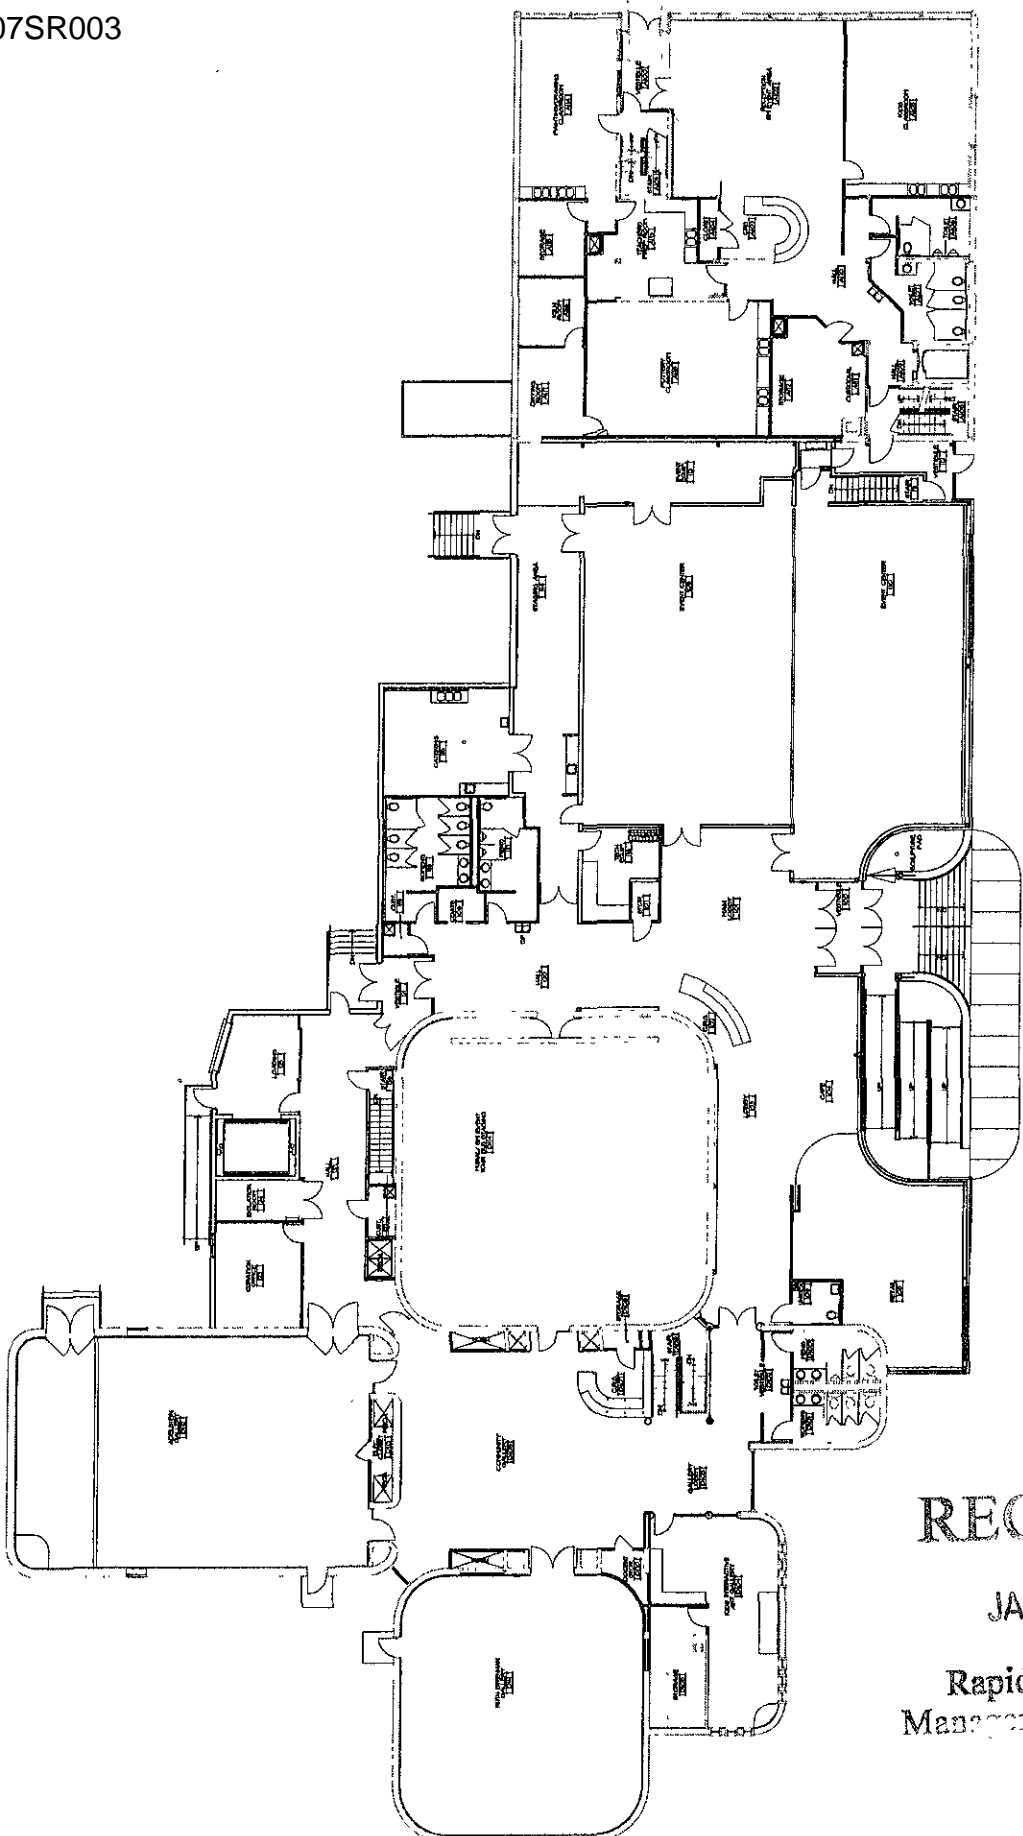

1 DAHL FIRST FLOOR PLAN  
N.T.S.

RECEIVED  
JAN 12 2007  
Rapid City Growth  
Management Department

07SR003

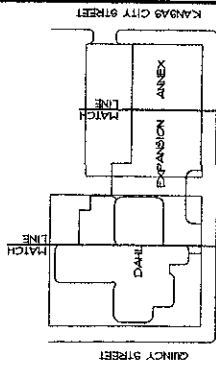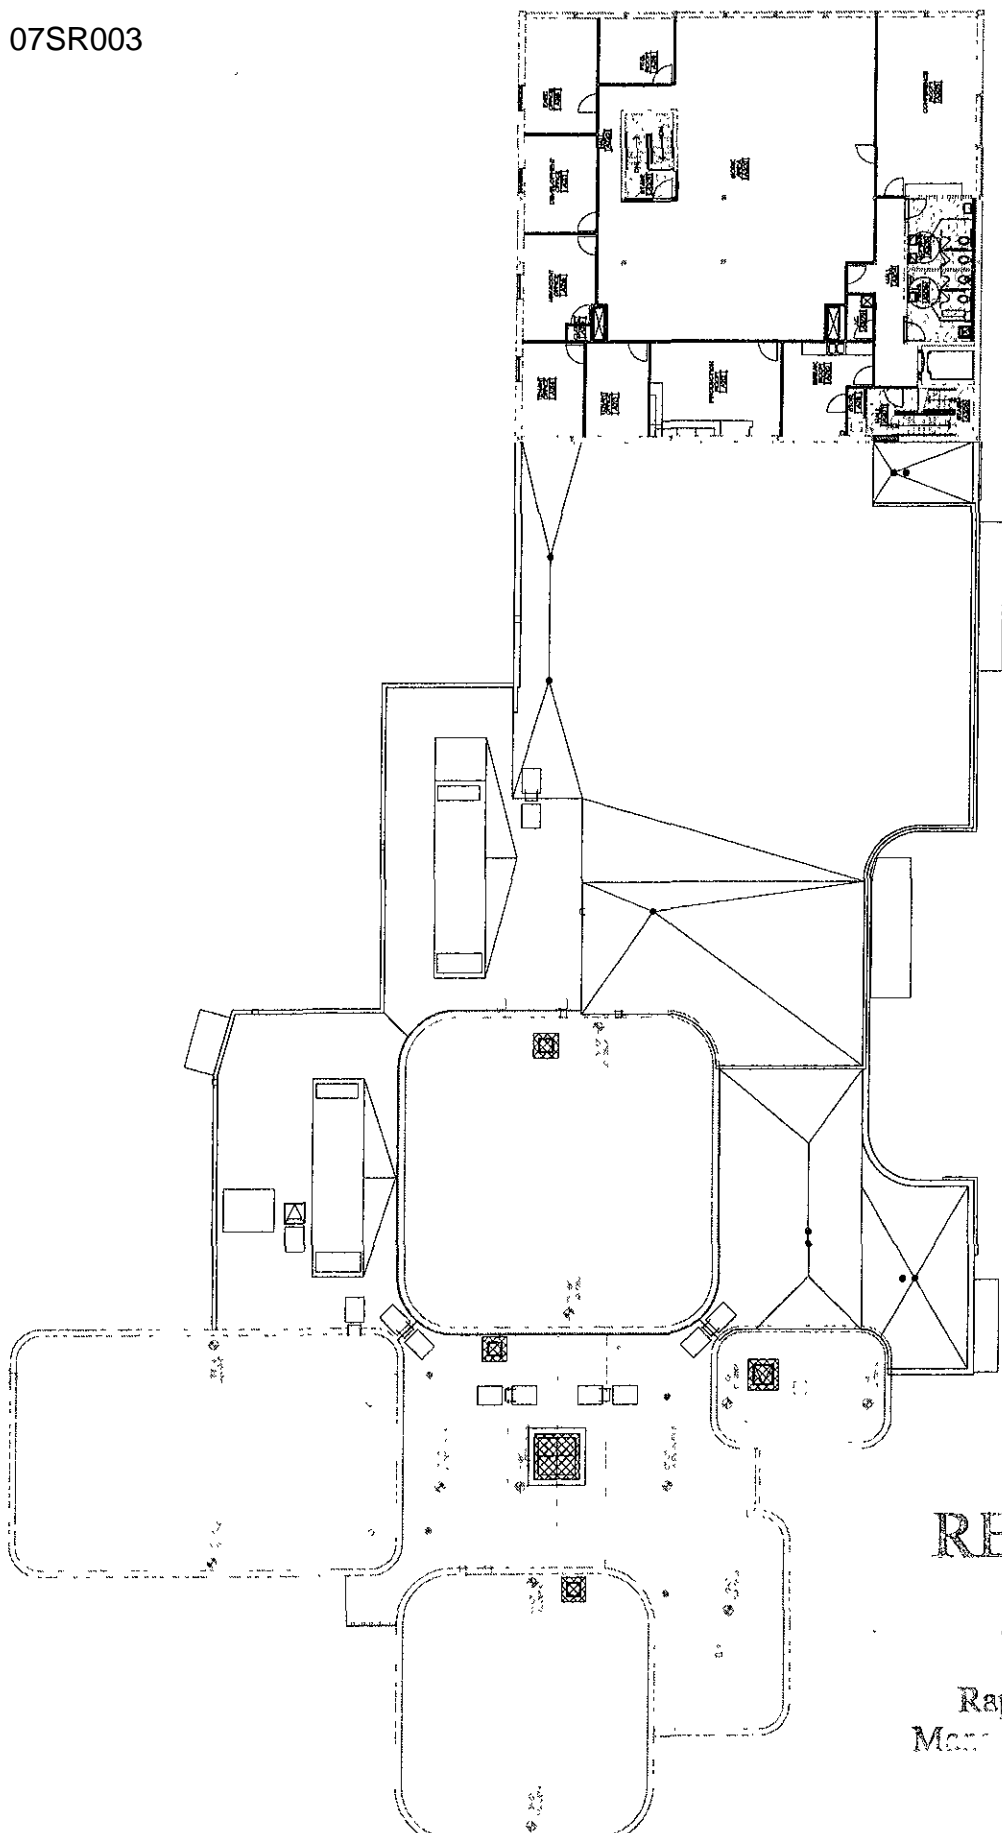

1. DAHL FIRST FLOOR PLAN  
N15

RECEIVED

JAN 1 2 2007

Rapid City Growth  
Management Department