

ARCHITECTURE - CIVIL ENGINEERING - SURVEYING  
 705 WEST BOWLEAVEN RD. RAPID CITY, SD 57701  
 PH. (605) 342-5470  
 FX. (605) 342-2577  
 WWW.ENVISIONDESIGNINC.COM



**DAHL ARTS CENTER  
 REMODEL AND ADDITION**

JOB NUMBER: 06-1258.DOC DATE: 05/28/2006 RAPID CITY, SOUTH DAKOTA

REVISIONS


SHEET TITLE


**SITE PLAN**


SHEET  
 C1.01

RECEIVED

JAN 12 2007

Rapid City Council  
 Management Department

 

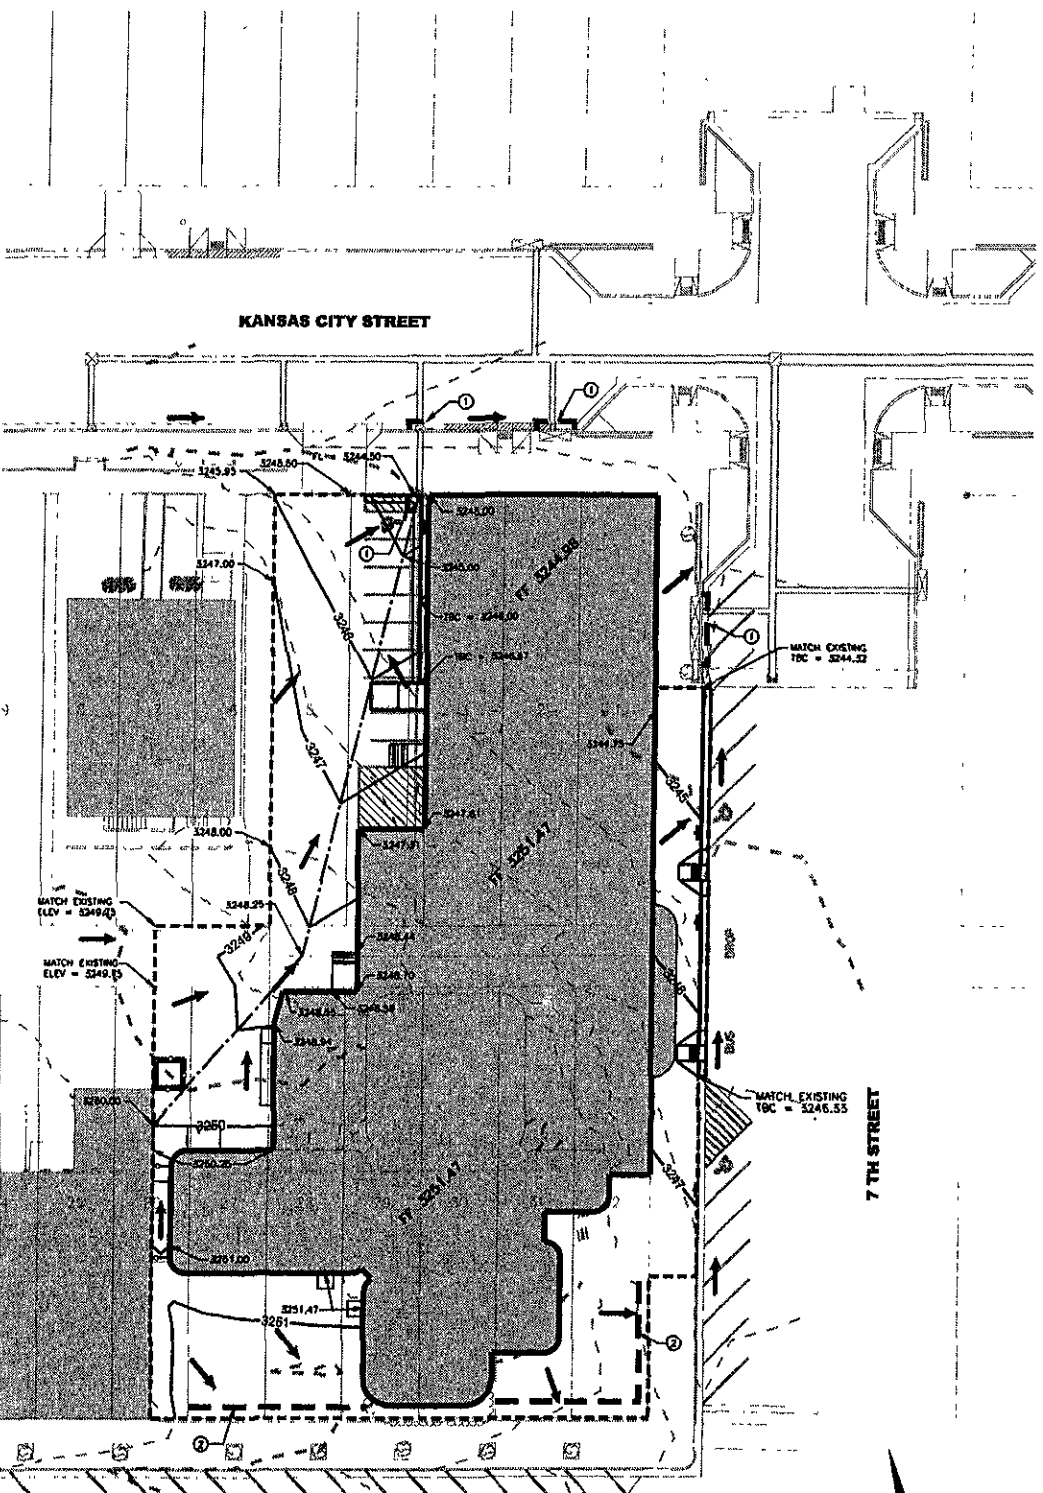

KANSAS CITY STREET


7 TH STREET

QUINCY STREET

RECEIVED

JAN 1 2 2007

Rapid City Growth Management Department

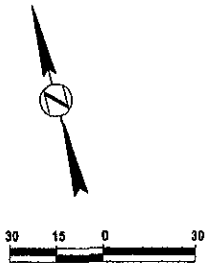

ARCHITECTURE - CIVIL ENGINEERING - SURVEYING  
 706 WEST BOULEWARD RAPID CITY, SD 57701  
 PH: (605) 342-8470 FX: (605) 342-2877  
 www.envisiondesigninc.com



DAHL ARTS CENTER  
 REMODEL AND ADDITION  
 JOB NUMBER: 06.1256.002 DATE: 08/28/2006 RAPID CITY, SOUTH DAKOTA

REVISIONS	

SHEET TITLE:  
 SITE PLAN  
 SHEET  
 C1.01