


(PROPOSED ADDITION)

**WEST ELEVATION**

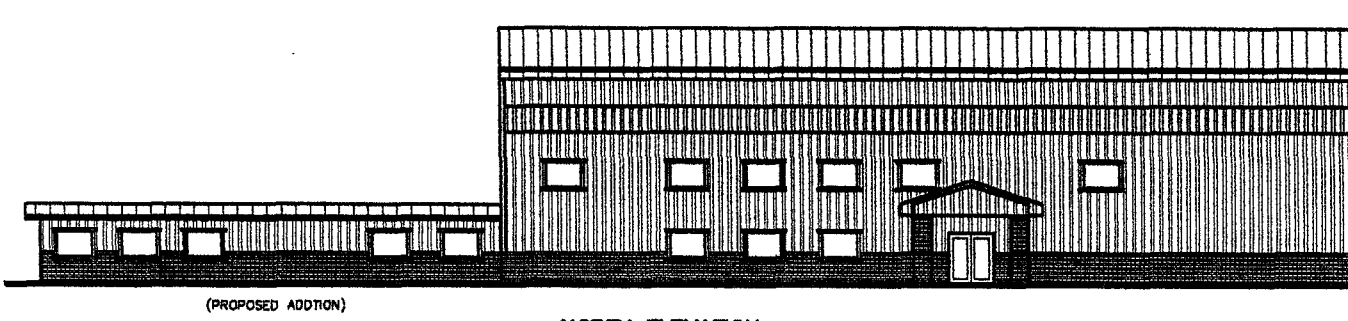

(PROPOSED ADDITION)

**NORTH ELEVATION**

**SCHLIMMSEN DESIGN CONSULTANTS**  
 ARCHITECTS  
 1001 13th Street  
 Rapid City, SD 57701

**PROJECT TITLE:**  
 AMERICAN INDIAN RELIEF COUNCIL  
 603 IN STREET  
 RAPID CITY, SD

**SHEET TITLE:**  
 ELEVATIONS

**DATE:** 2/9/07  
**DN BY:** DMK  
**CK BY:** RLB  
**REV:**

**PROJECT NUMBER:**  
 07-001

**SCALE:**  
 1/8"=1'-0"

**SHEET:**  
 A-1

**PRELIMINARY DRAWING**  
 This document is issued as a preliminary drawing for review purposes. It is not a contract drawing and is not intended to be used for construction purposes.