




07UR001

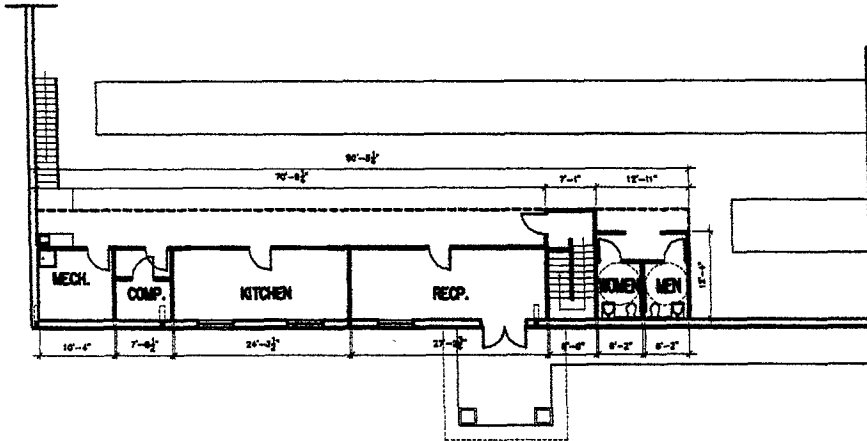

**MAIN LEVEL FLOOR PLAN**  
SCALE: 1/8" = 1'-0"

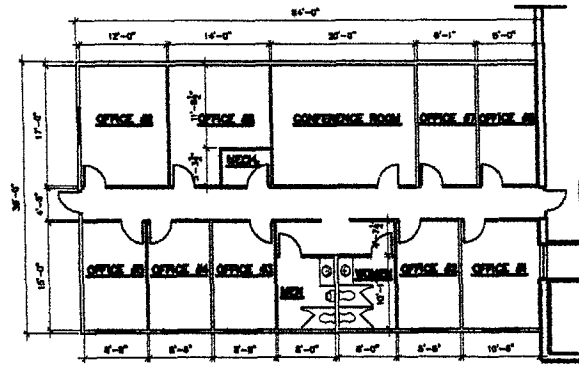

**MAIN LEVEL FLOOR PLAN**  
(ADDITION)  
SCALE: 1/8" = 1'-0"

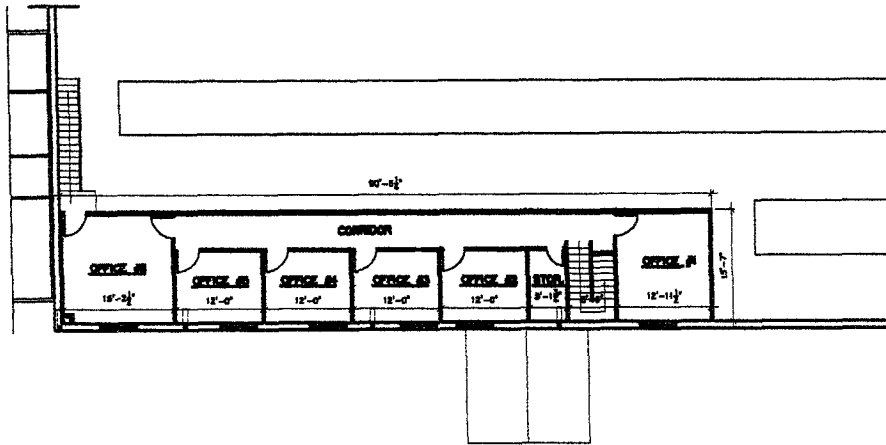

**UPPER LEVEL FLOOR PLAN**  
SCALE: 1/16" = 1'-0"

**SCHUMGEN DESIGN CONSULTANTS**  
REGISTERED PROFESSIONAL ENGINEERS

PROJECT TITLE  
AMERICAN INDIAN RELIEF COUNCIL  
EGLIN STREET  
RAPID CITY, SD

SHEET TITLE  
FLOOR PLAN

DATE: 2/8/07  
DW BY: DWR  
CK BY: RLB  
REVS:

PROJECT NUMBER  
07-001

SCALE:  
1/8" = 1'-0"

SHEET:  
A-2

**PRELIMINARY DRAWING**  
This document is issued as a preliminary document for review purposes. It is not a contract drawing and is not intended to be used for construction purposes.