


Town House

Example ONLY

Any Design Allowed
in R2 zoning
can be built

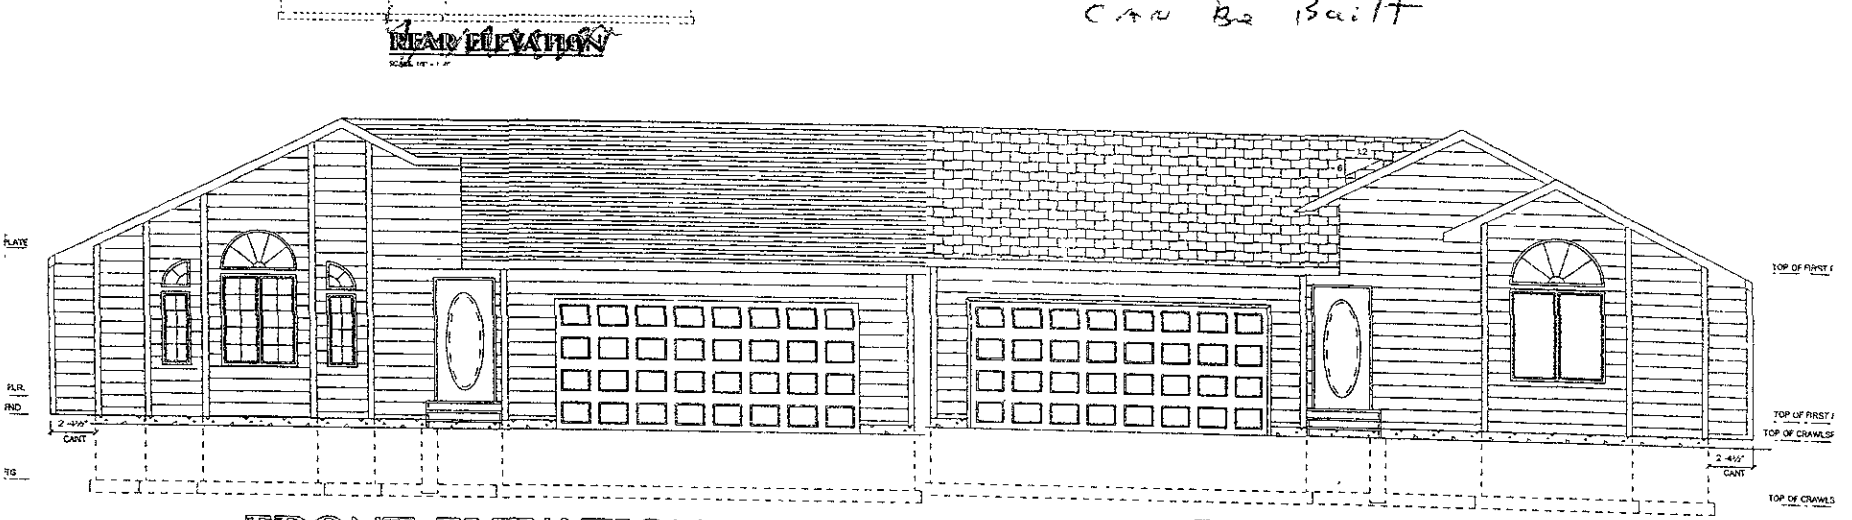

FRONT ELEVATION

SCALE: 1/4" = 1'-0"


FRONT ELEVATION

SCALE: 1/4" = 1'-0"

RECEIVED
 OCT 1 2006
 Planning Department

Single Family Dwelling - Example ONLY

Any Design allowed
in R2 Zoning
can be built

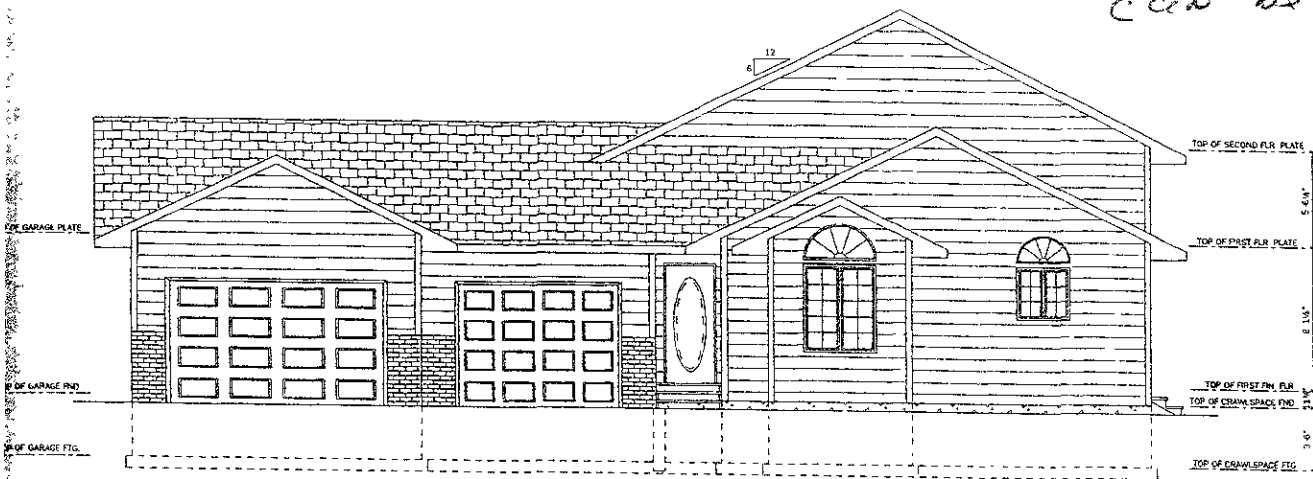

FRONT ELEVATION

SCALE 3/16" = 1'-0"

RECEIVED

OCT 11 2006

2006 City of Vista
Planning Department