

ASSOCIATED ENGINEERING, INC
 157 NORTH MAIN ST
 ELKHORN, NE 68022
 PH: (402) 288-5040
 FAX: (402) 288-5045
 AEPCC PROJECT #1807

I HEREBY CERTIFY THAT THE ENGINEERING DOCUMENT WAS PREPARED BY ME OR UNDER MY DIRECT PERSONAL SUPERVISION AND THAT I AM A duly LICENSED PROFESSIONAL ENGINEER UNDER THE LAWS OF THE STATE OF SOUTH DAKOTA.

Tom Medhi 01/05/07
 Tom Medhi Date
 MY LICENSE NUMBER (DATE) IS DEC. 31, 2008



APPLICANT/OWNER

elltel
COMMUNICATIONS, INC.
 18300 EAST 71ST AVENUE
 SUITE 125
 DENVER, CO 80249-7370

DRAWN BY: NK CHK BY: NK APV BY: TM

APPROVALS:
 ALLTEL PROJECT ENGINEER
 ALLTEL PROPERTY SPECIALIST
 OWNER

ALLTEL SITE NAME: _____
SDRC HWY 44
 ALLTEL SITE NUMBER: _____

SUBMITTALS

REV.	DATE	DESCRIPTION
0	01/05/07	100% CONST DWGS
0	11/20/08	90% CONST DWGS


DRAWING TITLE:
SITE PLAN

DRAWING NUMBER:

1 SITE PLAN
 SCALE: 1"=50'-0"

07SR018

PROPOSED EXTENSION OF 7'-0" CHAIN LINK FENCE WITH 1'-0" BARB WIRE TO MATCH EXISTING FENCE

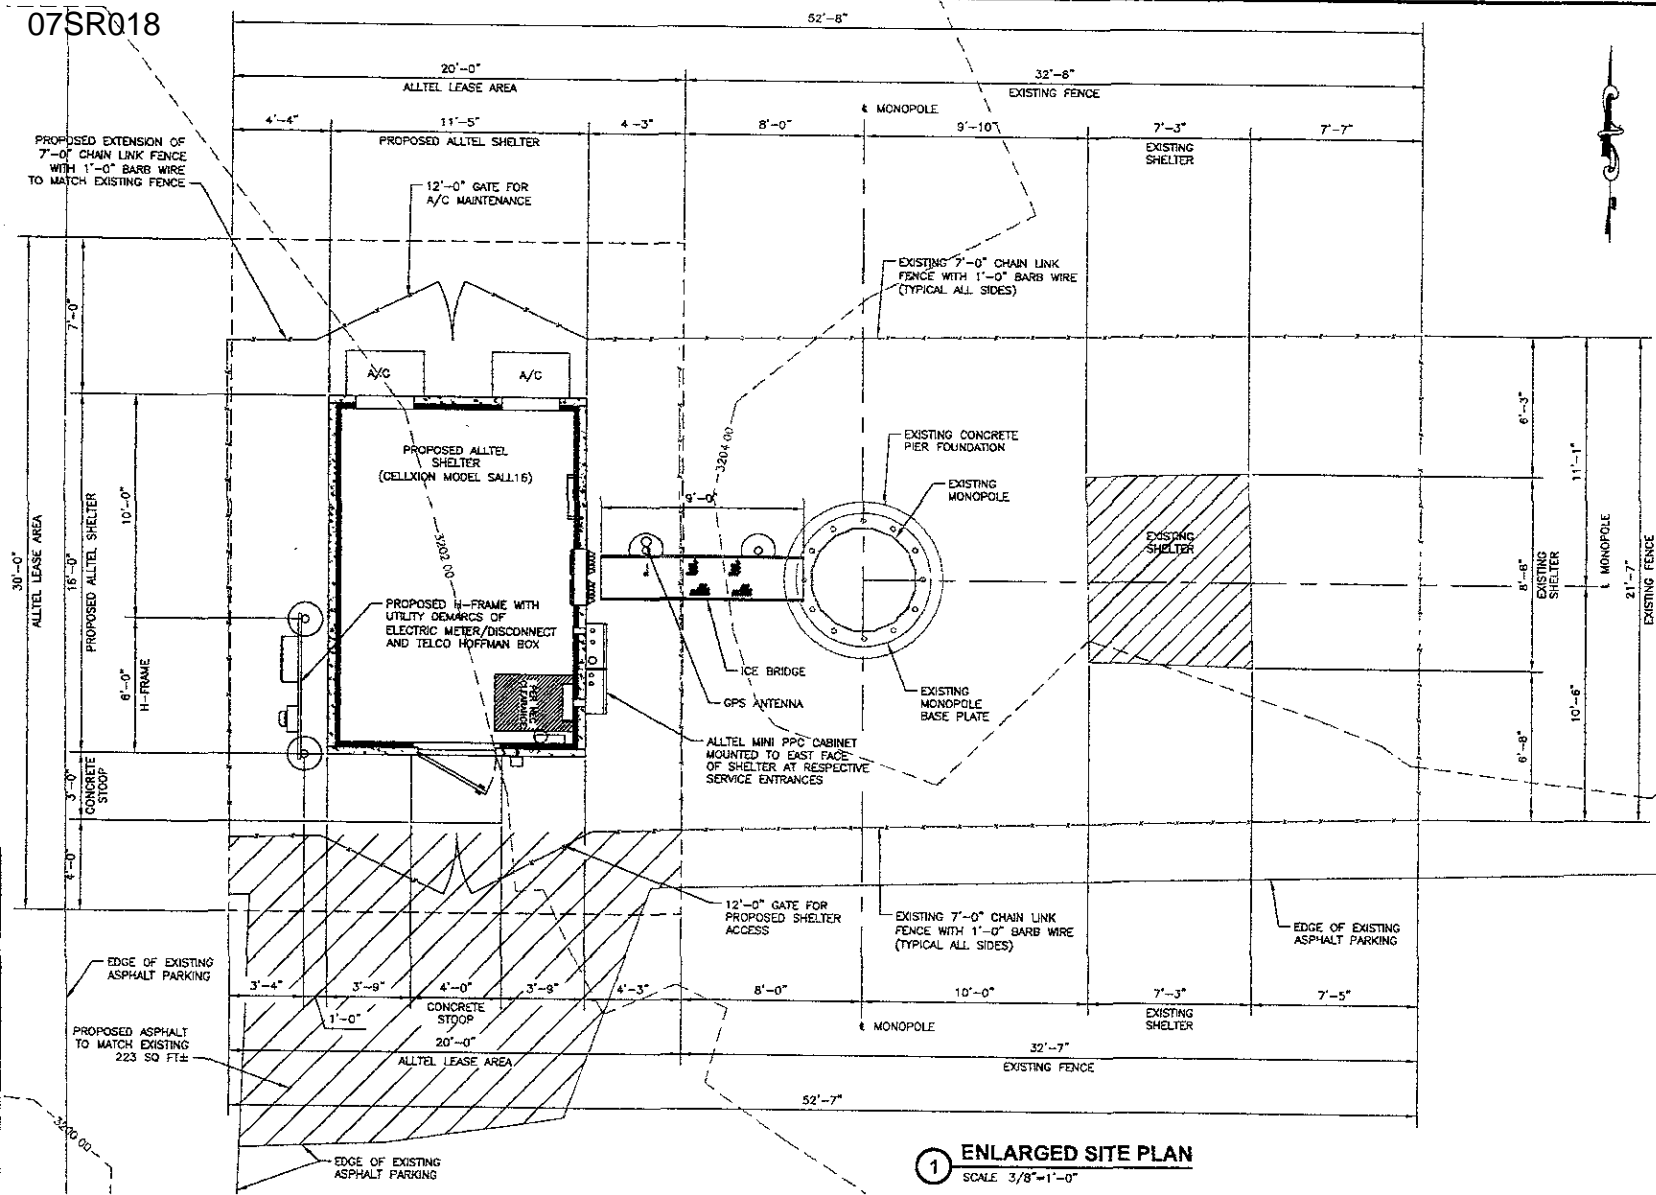

1 ENLARGED SITE PLAN
SCALE 3/8"=1'-0"

ASSOCIATED ENGINEERING, INC.
 157 NORTH MAIN ST.
 ELKHORN, NE 68022
 PH: (402) 289-5040
 FAX: (402) 289-5045
 AEPIC PROJECT #1607

I HEREBY CERTIFY THAT THE ENGINEERING DOCUMENTS PREPARED BY ME OR UNDER MY DIRECT PERSONAL SUPERVISION AND THAT I AM A LICENSED PROFESSIONAL ENGINEER UNDER THE LAWS OF THE STATE OF NEBRASKA.
 Tom Medhi 016507
 Tom Medhi Date
 MY LICENSE RENEWAL DATE IS DEC. 31, 2008



APPLICANT/OWNER
elltel
COMMUNICATIONS, INC.
 18300 EAST 71ST AVENUE
 SUITE 120
 DENVER, CO 80248-7370

DRAWN BY: NK/DHF BY: NK/APV
 NK/DHF NK TM

APPROVALS:
 ALLTEL PROJECT ENGINEER
 ALLTEL PROPERTY SPECIALIST
 OWNER

OWNER SITE NAME:
SDRC HWY 44
 ALLTEL SITE NUMBER

SUBMITTALS:

REV	DATE	DESCRIPTION
0	01/05/07	00% CONST DWGS
0	11/20/06	90% CONST DWGS

DRAWING TITLE:
ENLARGED SITE PLAN
 DRAWING NUMBER:
C-2
 PROJECT NUMBER: