


RECEIVED


MAR 29 2007

Rapid City Growth Management Department

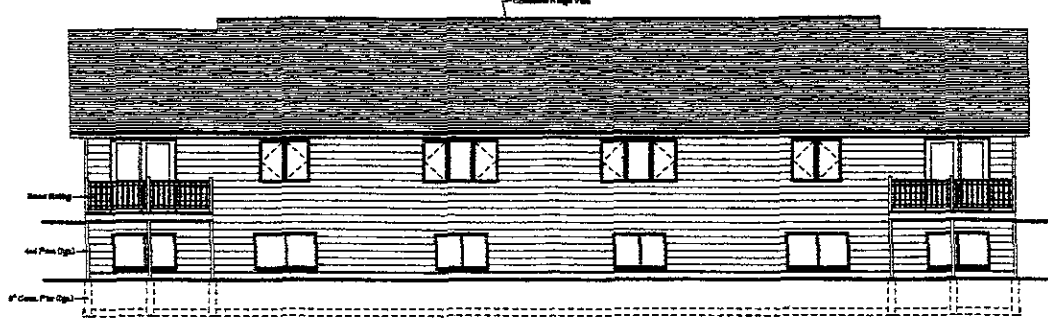


**REAR ELEVATION**

Scale: 3/16"=1'-0"

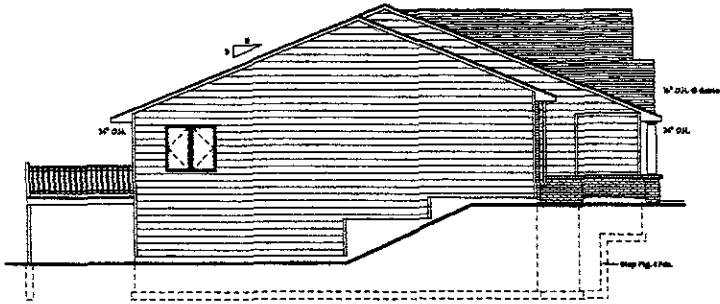


**LEFT ELEVATION**

Scale: 3/16"=1'-0"

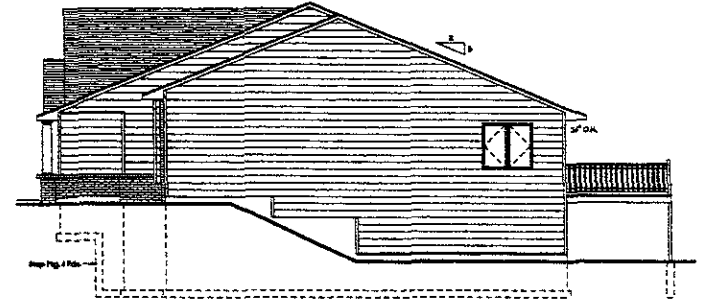

**RIGHT ELEVATION**

Scale: 3/16"=1'-0"

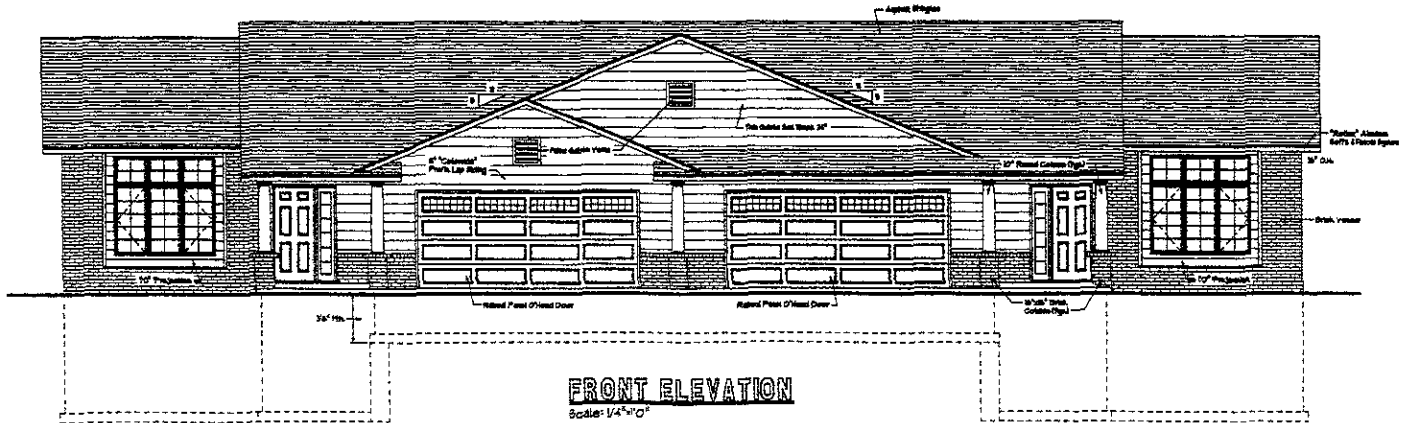

**FRONT ELEVATION**

Scale: 1/4"=1'-0"