
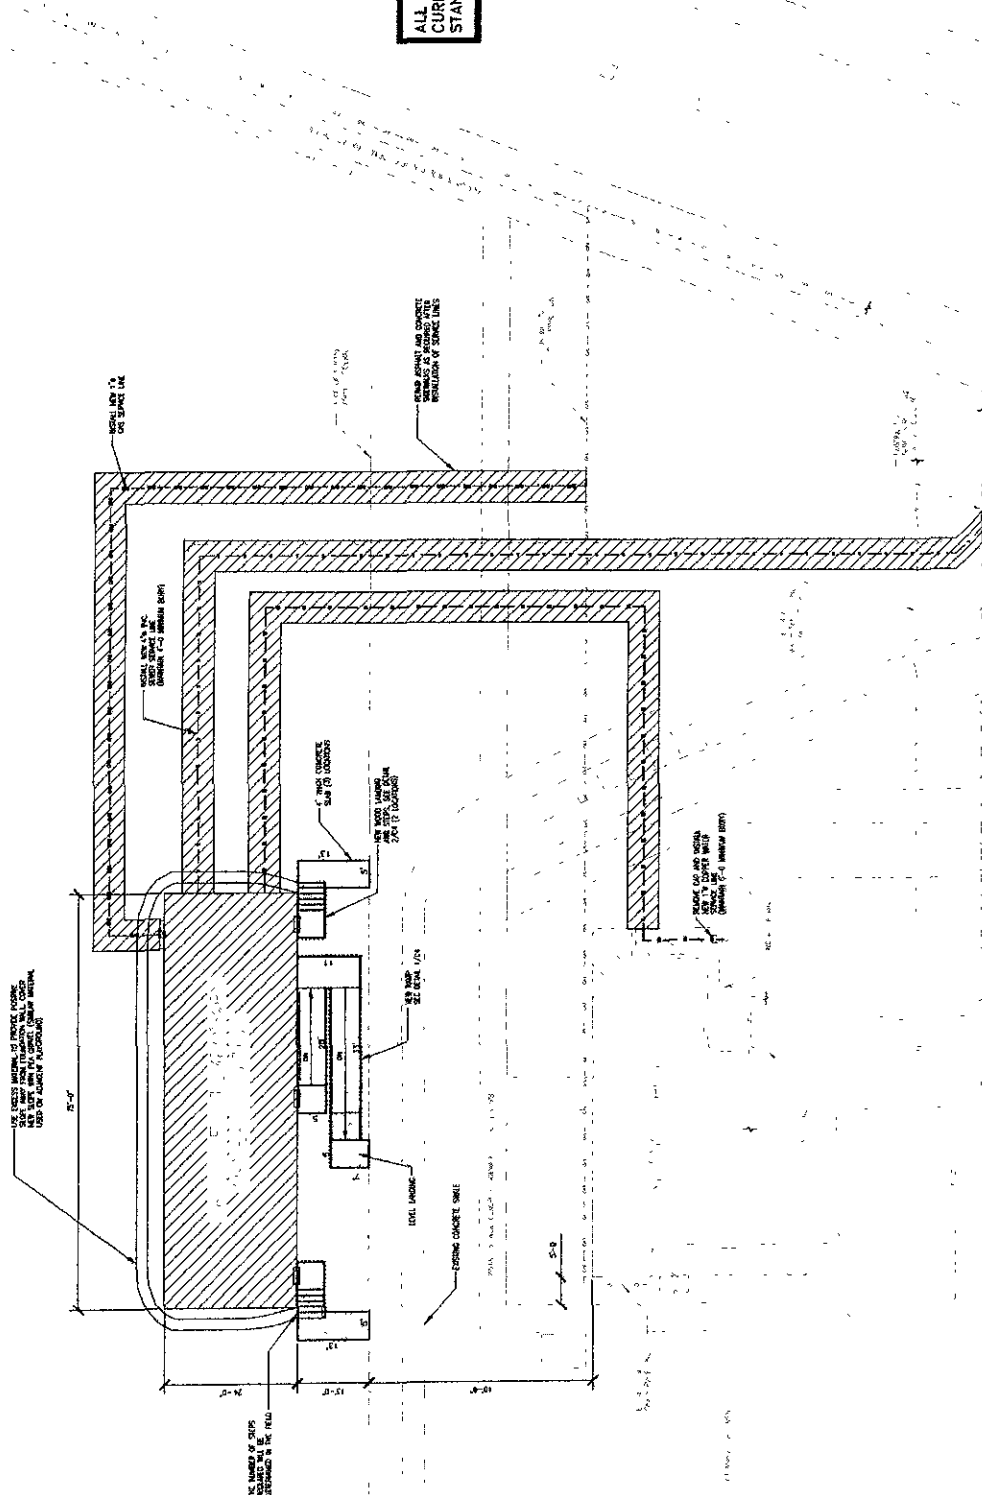


ALL CONSTRUCTION SHALL CONFORM TO THE CURRENT EDITION OF THE CITY OF RAPID CITY STANDARD SPECIFICATIONS

GRANDVIEW ELEMENTARY AND WEST MIDDLE SCHOOL  
RAPID CITY, SOUTH DAKOTA  
TEMPORARY ANNEX  
RELOCATION PLAN  
COMPLETED BY ... 2007  
PROJECT NO. 07-486  
DRAWING NO. 07SR037

DATE: 08/17/07  
SCALE: AS SHOWN  
If this drawing is not 24" x 36" it is a reduced print.  
**C3**

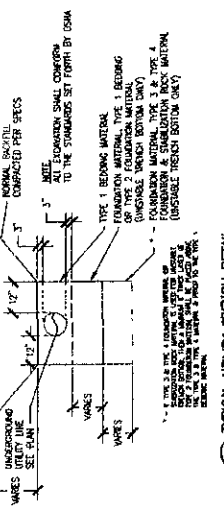

SITE PLAN - RENOVATION  
GRANDVIEW ELEMENTARY SCHOOL  
SCALE: 1/4" = 1' - 0"