

DEED REC'D JUL 5 2007

15743 STEELER LANE
Rapid City, SD 57701

605-343-1659

605-209-0854

tedjulie@rapidnet.com


RECEIVED

JUN 08 2007


Rapid City Growth
Management Department

FOEMUTH
AUGLEN HILLS TOWNHOME
W/BSMT. 6-17-03
1"=10' FINAL


JOE'S
COPY

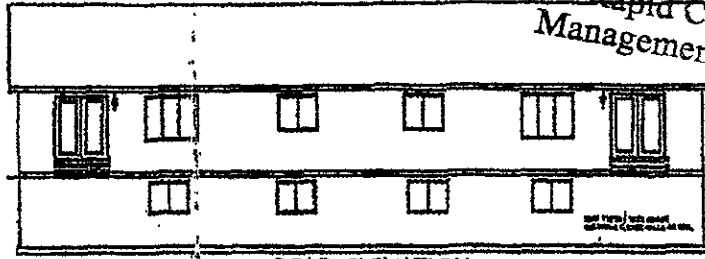


REAR ELEVATION
SCALE: 1/8" = 1'-0"

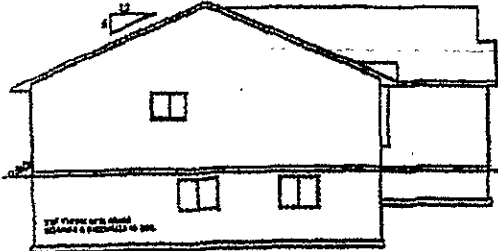

LEFT ELEVATION
SCALE: 1/8" = 1'-0"

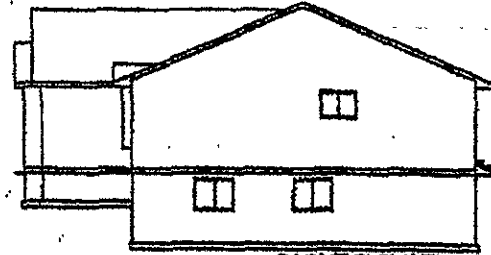

RIGHT ELEVATION
SCALE: 1/8" = 1'-0"

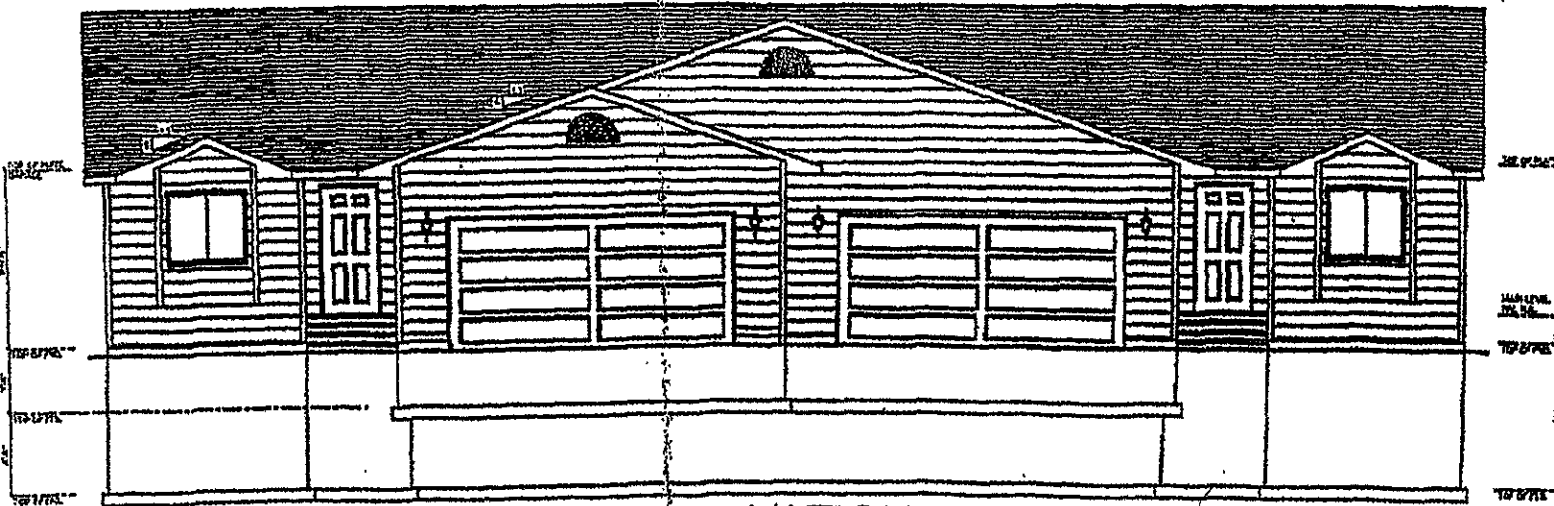

FRONT ELEVATION

United Building Centers

Division: J.D. SMITH PROPERTIES
Drawing: JDE/MTM

Drawn By: JDE/MTM
Check: JDE/MTM
Project: 15743 STEELER LANE

Rapid City, S.D.
Job No: 15743 STEELER LANE
Plan No: 15743 STEELER LANE

UNITED BUILDING CENTERS

15743 STEELER LANE
Rapid City, S.D. 57701

15743 STEELER LANE
Rapid City, S.D. 57701

15743 STEELER LANE
Rapid City, S.D. 57701