


ALL CONSTRUCTION SHALL CONFORM TO THE CURRENT EDITION OF THE CITY OF RAPID CITY STANDARD SPECIFICATIONS


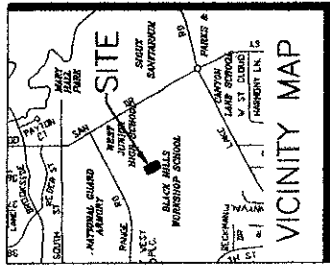


ANNEX RELOCATION SITE PLAN

COMPLETED BY: **BOB**

PROJECT NO. **07-186** DRAWING NO. **C2**

DATE: **08/07/09**
 SCALE: **AS SHOWN**
 If this drawing is not 24" x 36" it is a reduced print

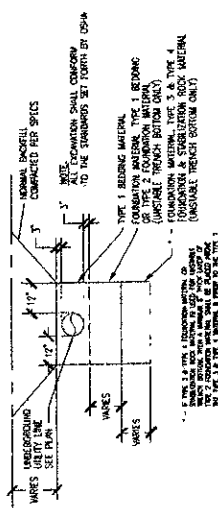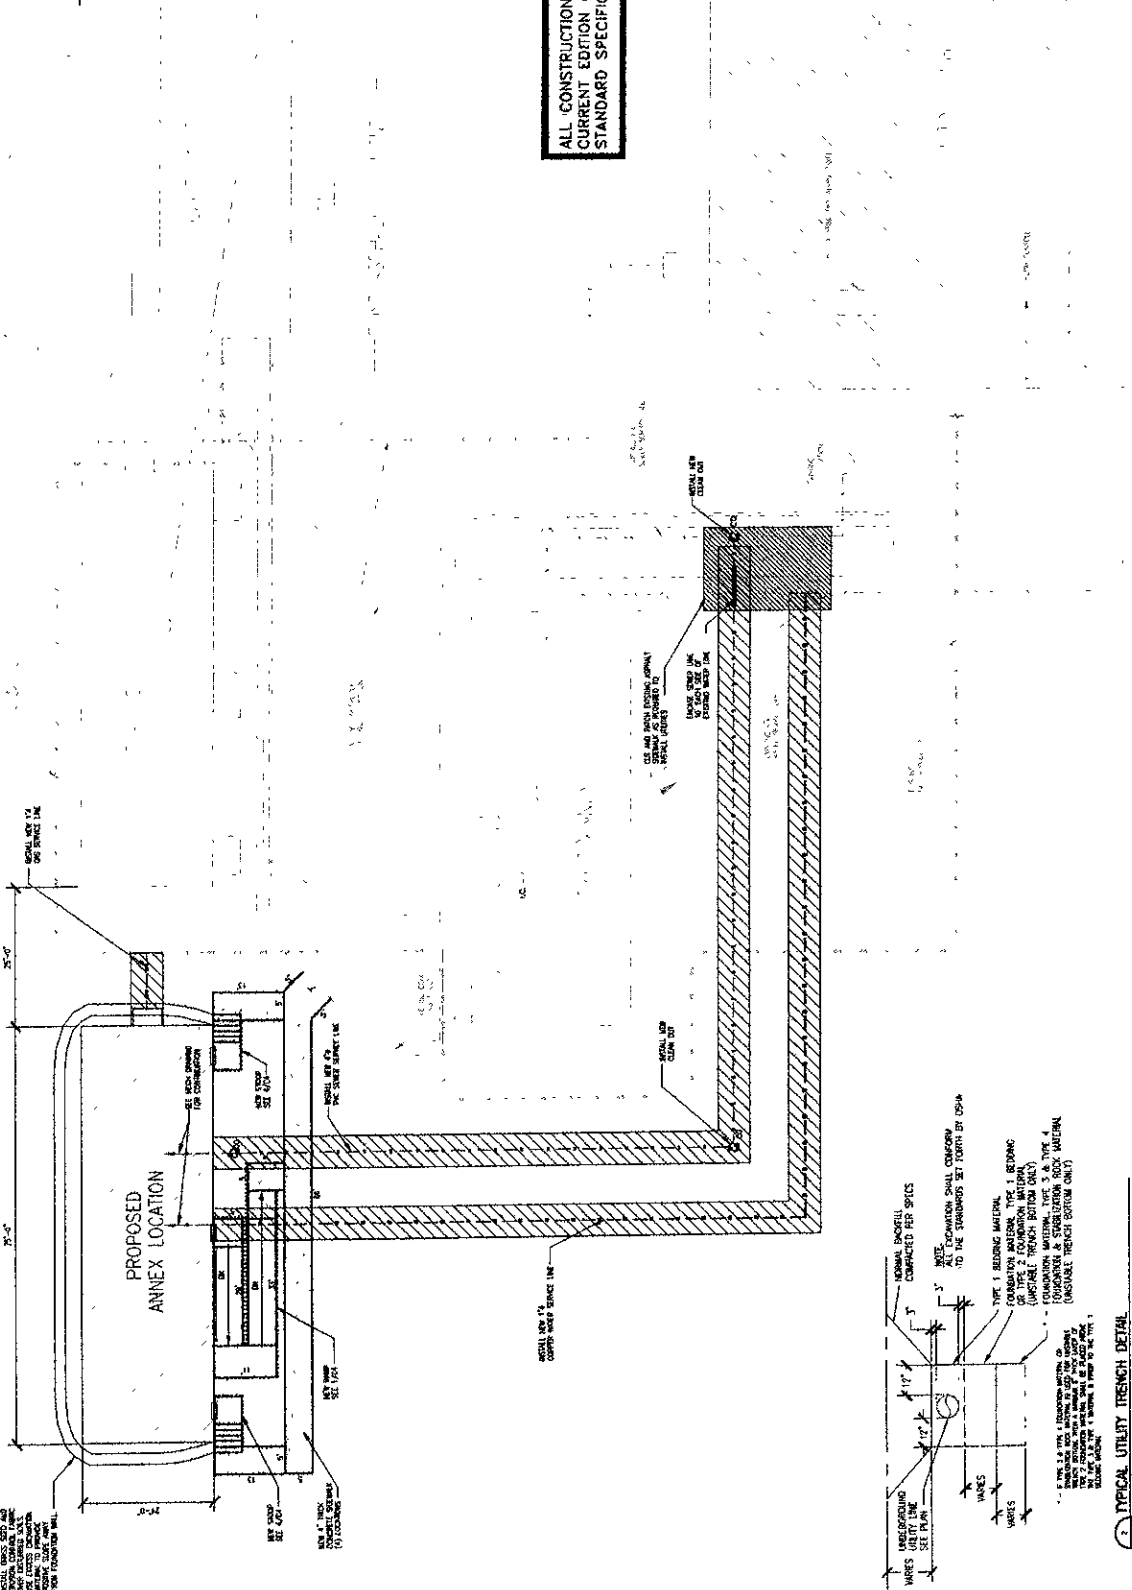

ANNEX RELOCATION SITE PLAN
1 WEST MIDDLE SCHOOL
C2 SCALE - 1"=40'