
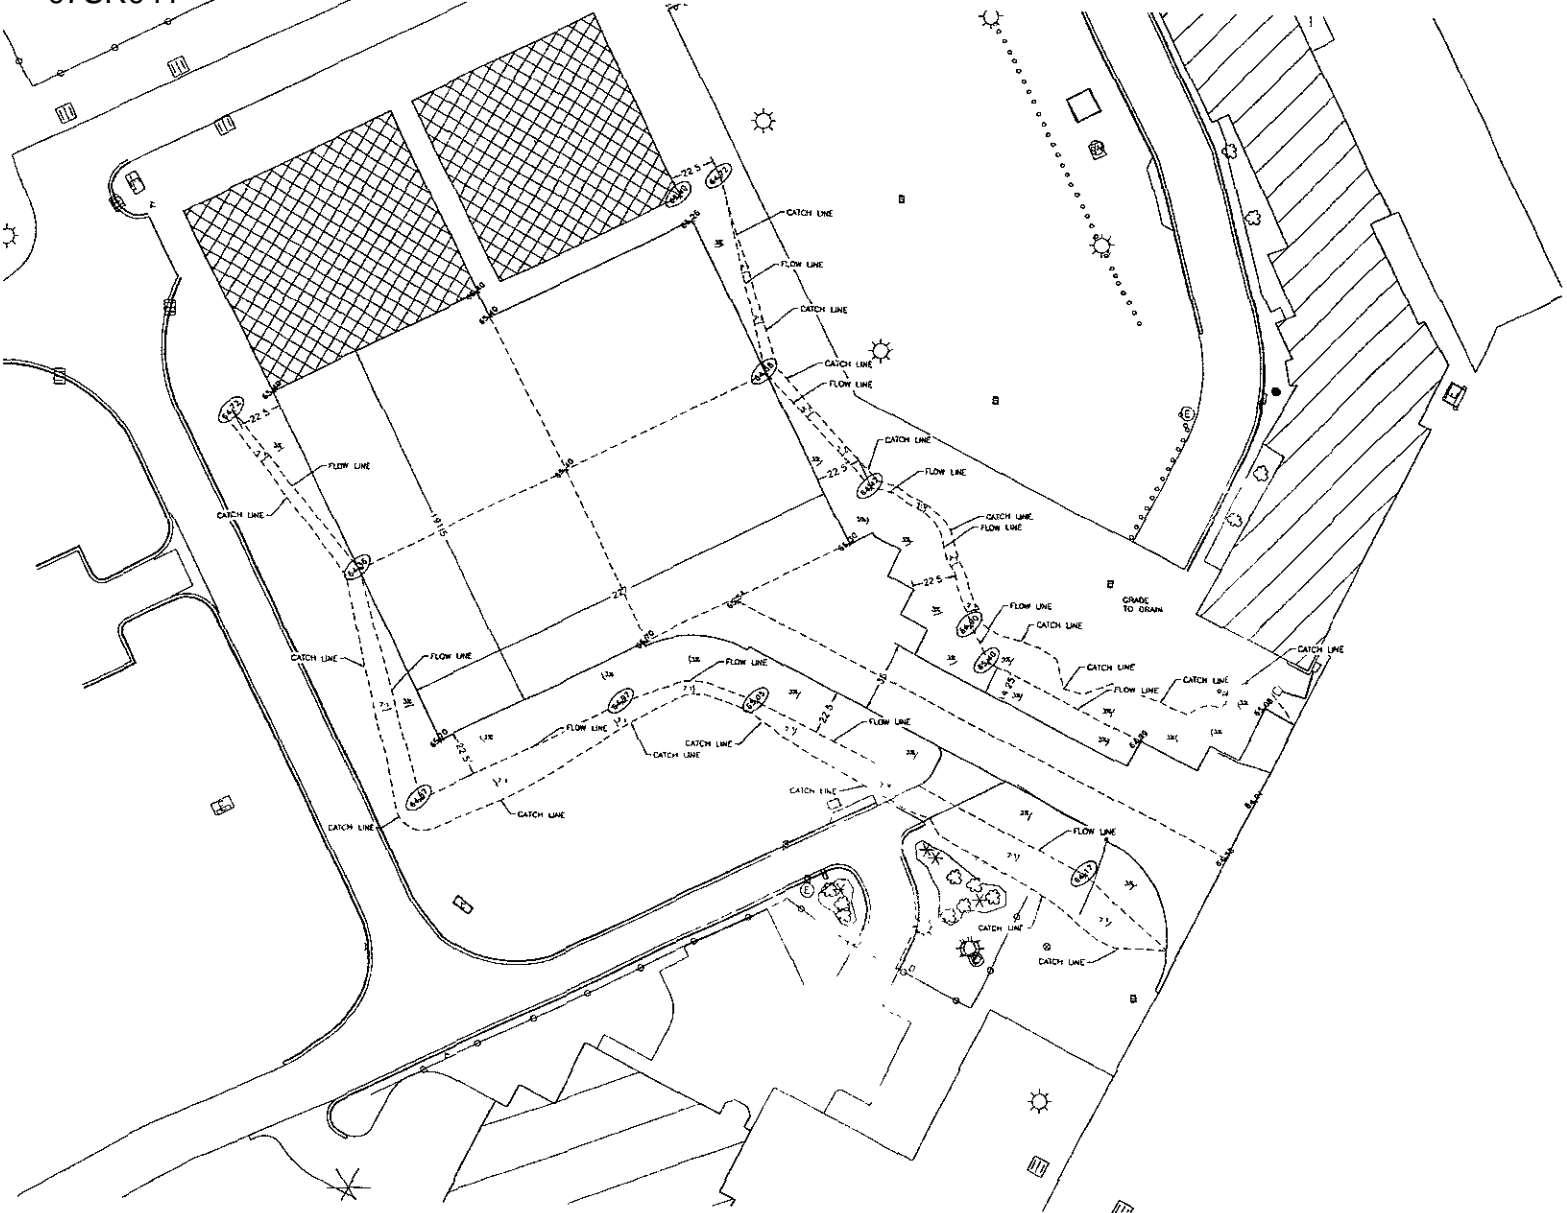


NOTE: FINISHED PAVEMENT & TOPSOIL ELEVATIONS ARE SHOWN
 NOTE: FOR MORE PAVEMENT GRADES SEE SHEET 25 - PCC JOINT GRADING - TAXIWAY AND SHEET 26 - PCC JOINT GRADING - APRON FOR MORE INFORMATION

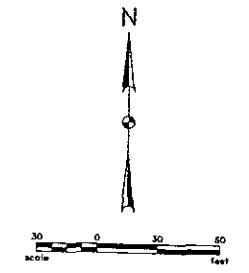

- LEGEND
- PROPOSED FINISHED PAVEMENT GRADE
 - PROPOSED FINISHED TOPSOIL GRADE
 - EXISTING PAVEMENT GRADE
 - EXISTING GROUND GRADE
 - DRAINAGE DIRECTION

PRELIMINARY

Rev. d		RAPID CITY REGIONAL AIRPORT		sheet no.	21
		RAPID CITY REGIONAL AIRPORT BOARD (OWNER)			
		RAPID CITY, SOUTH DAKOTA			
Kadmas Lee & Jackson		GRADING PLAN			
Kadmas, Surveys and Plans		DATE BY	ISSUED BY	DATE PLOTTED	
		10/17/2005	10/17/2005	10/17/2005	
		C:\Users\105071053\Documents\105071053_grading.dwg			