


07PD066

REAR

FRONT

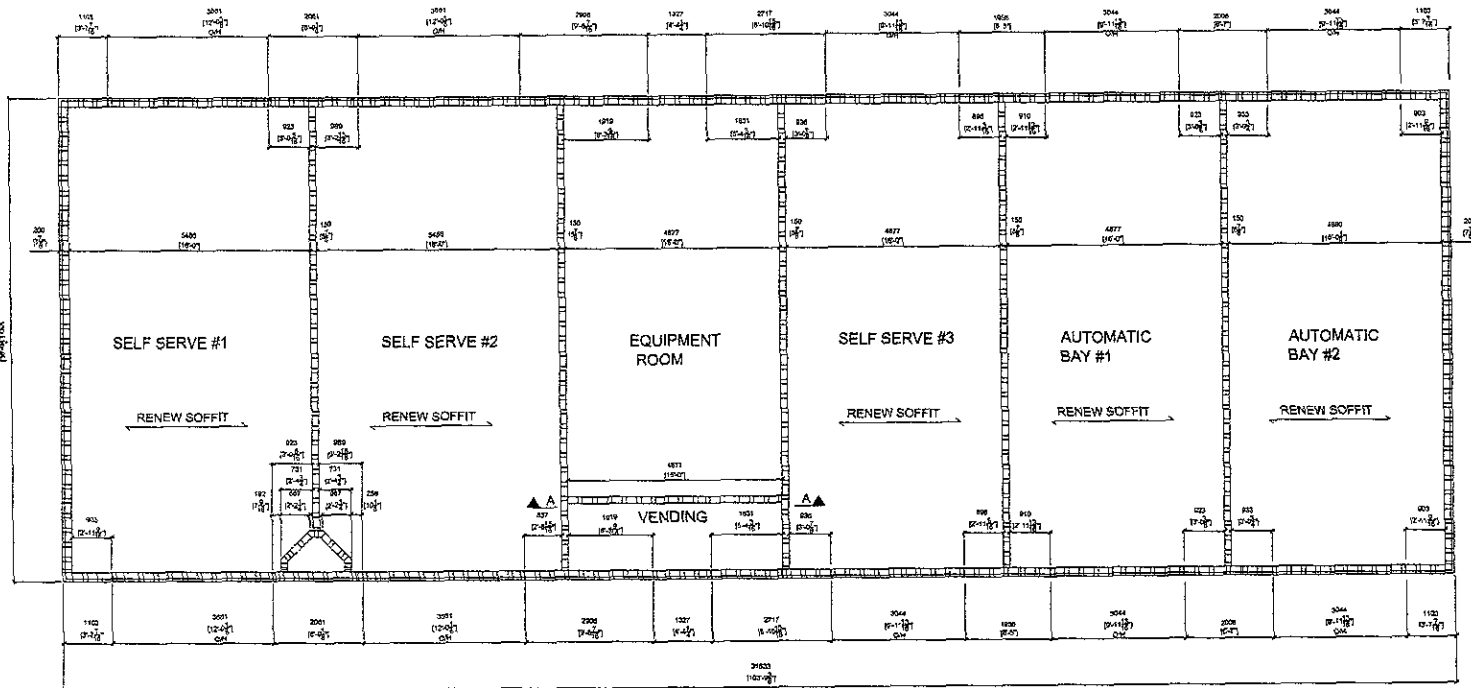

LEFT

RIGHT

- GENERAL NOTES**
- 1. THESE DRAWINGS HAVE BEEN PREPARED TO ILLUSTRATE THE BUILDING CONTRACTOR SHALL VERIFY THE BIDDING DOCUMENTS AND VERIFY THE PROJECT LOCATION WITH THE CLIENT / OWNER. THE CLIENT / OWNER SHALL BE RESPONSIBLE FOR OBTAINING THE NECESSARY PERMITS FROM ALL APPLICABLE AGENCIES AND PROVIDING THE NECESSARY INFORMATION TO THE CONTRACTOR.
 - 2. THE CONTRACTOR SHALL BE RESPONSIBLE FOR OBTAINING THE NECESSARY PERMITS FROM ALL APPLICABLE AGENCIES AND PROVIDING THE NECESSARY INFORMATION TO THE CONTRACTOR.
 - 3. THE CLIENT / OWNER AGREES TO ASSUME RESPONSIBILITY FOR COMPLIANCE WITH ALL APPLICABLE LOCAL, STATE AND FEDERAL REQUIREMENTS.
 - 4. THE CLIENT / OWNER AGREES TO ASSUME RESPONSIBILITY TO OBTAIN ALL NECESSARY PERMITS FROM ALL APPLICABLE AGENCIES AND PROVIDING THE NECESSARY INFORMATION TO THE CONTRACTOR.
- THIS DOCUMENT CONTAINS INFORMATION PROPRIETARY TO ROYAL BUILDING SYSTEMS, A DIVISION OF ROYAL BUILDING TECHNOLOGIES, INC. AND SHALL NOT BE REPRODUCED OR TRANSMITTED IN ANY FORM OR BY ANY MEANS, ELECTRONIC OR MECHANICAL, INCLUDING PHOTOCOPYING, RECORDING, OR BY ANY INFORMATION STORAGE AND RETRIEVAL SYSTEMS WITHOUT THE WRITTEN PERMISSION OF ROYAL BUILDING TECHNOLOGIES, INC.
- Copyright © 2017 by Royal Building Technologies

NO.	DATE	DESCRIPTION
1		
2		
3		

NO.	DATE	DESCRIPTION

DO NOT SCALE DRAWINGS - VERIFY ALL DIMENSIONS REPORT ANY DISCREPANCIES TO THE CLIENT / OWNER

CHECKED: [Signature] ARCHITECT: [Signature]

SUBJECT:
AMERICAN CAR WASH INDUSTRIES
4070 NORTH WOODSTOCK DRIVE
DORCHESTER
MA 01938

PROJECT:
ZAUG CAR WASH
MULTI & 3-SERVE BAYS
RAPID CITY
SOUTH DAKOTA

DRAWING TITLE:
FLOOR PLAN

Royal Building Technologies
A Division of Royal Building Products Inc.
1 Progress Court
Westborough, MA 01581
1-800-544-1333 Fax: 508-857-3531 Email: info@royal-tech.com