

Rapid City Growth
Management Department


SEP 05 2007

RECEIVED

TSP
To Serve To Succeed Together

TSP, Inc.
602 Kansas City Street
Rapid City, SD 57701
phone (605) 344-4100
fax (605) 344-7100
www.tspinc.com

Architecture
Engineering
Construction

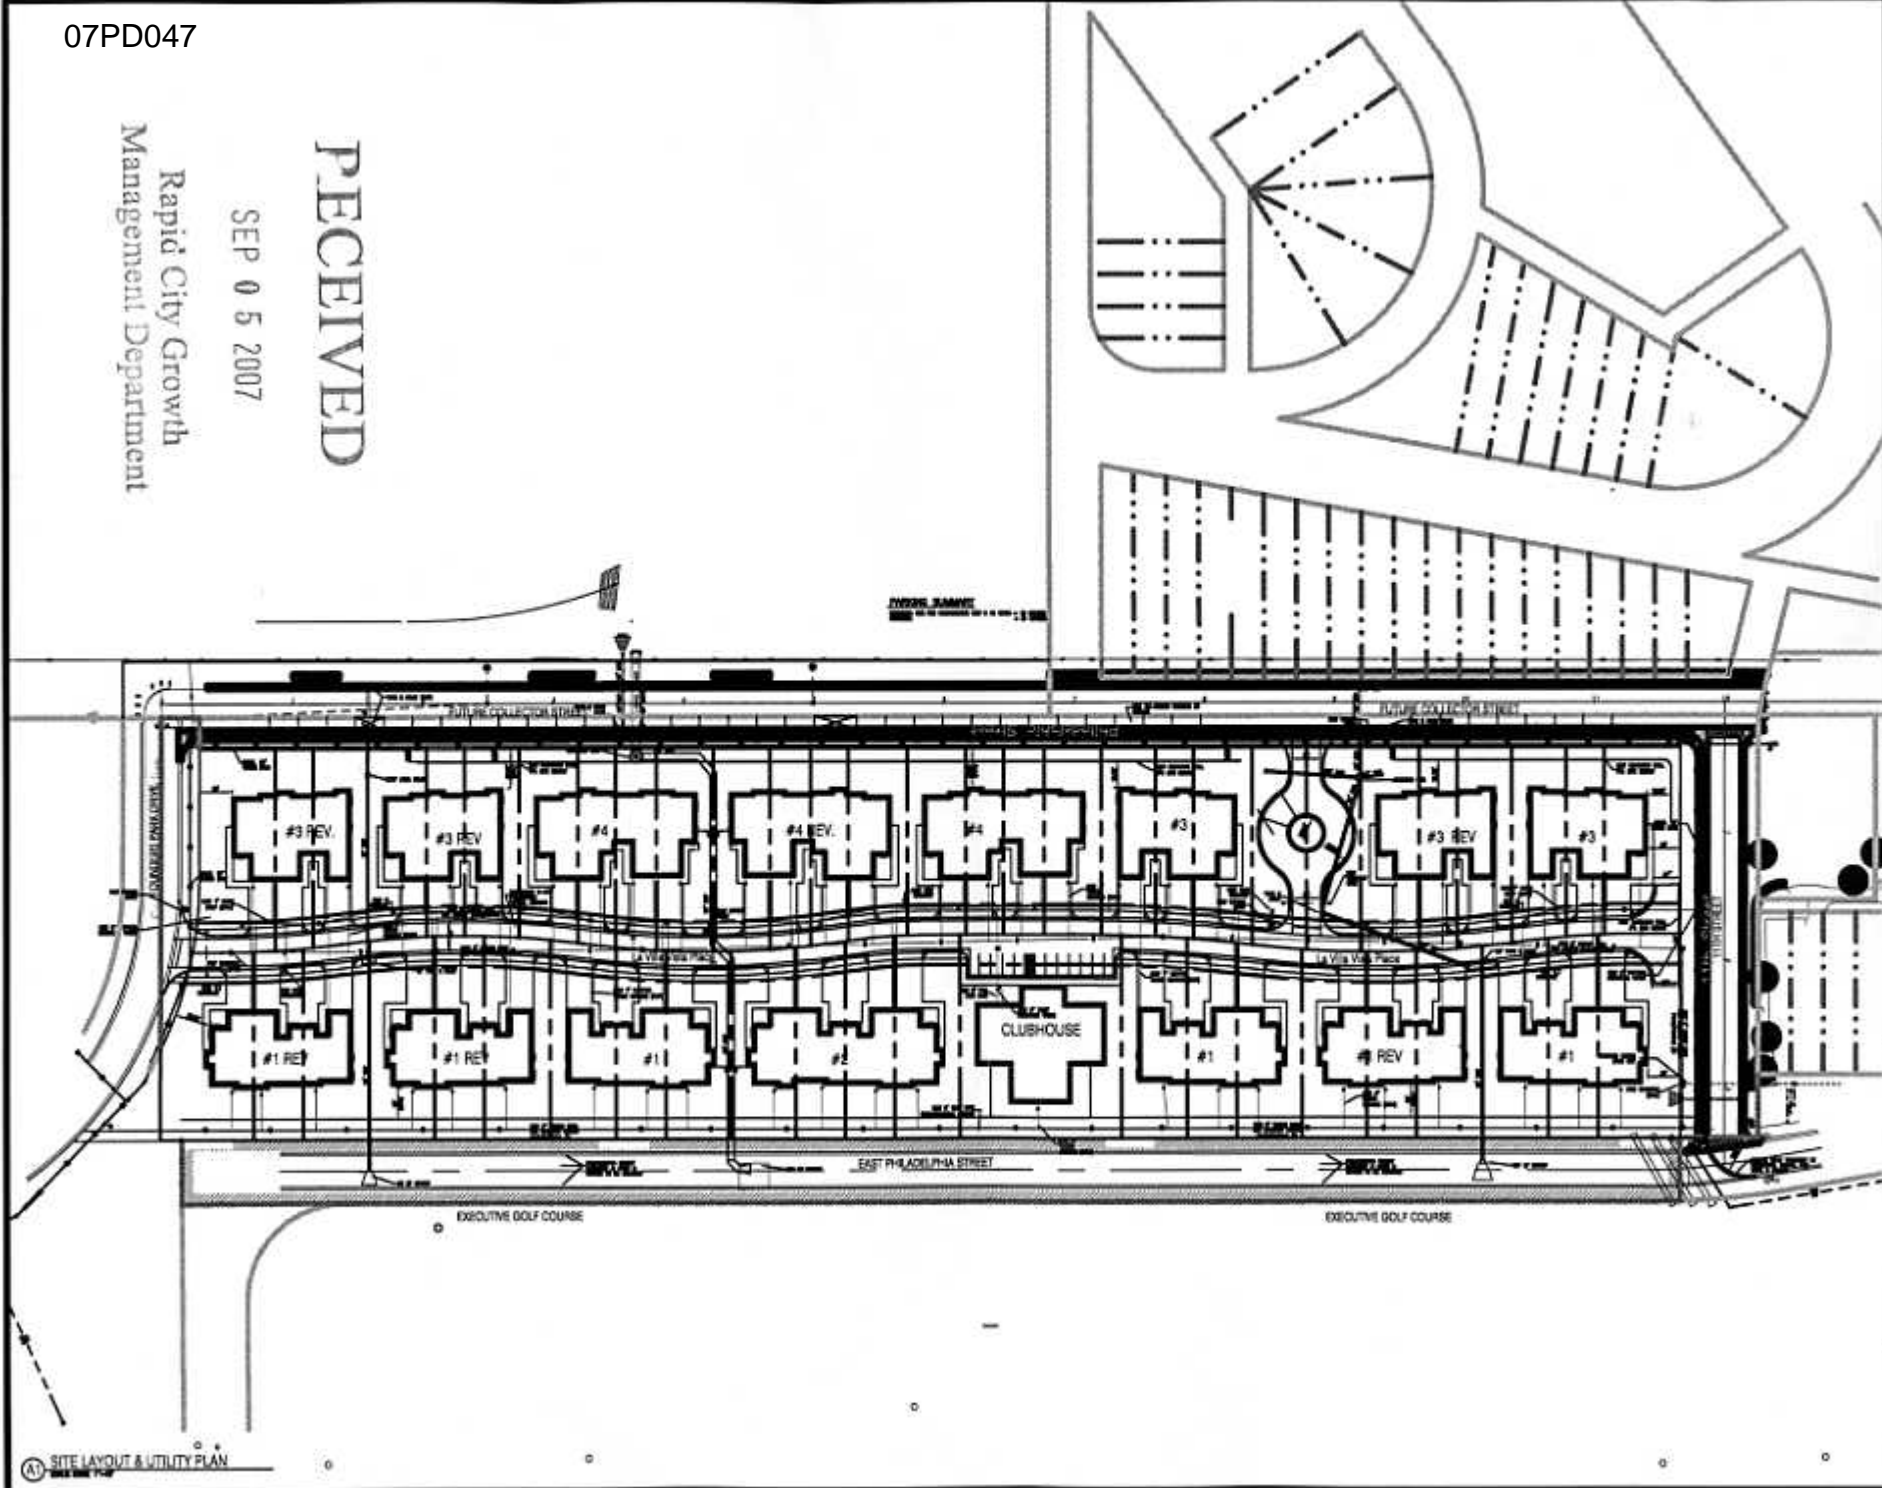

Capital Development
Townhouses
Rapid City, South Dakota

PROJECT NO. 07PD047
DRAWING NO. C-101
DATE 09/05/07
SCALE AS SHOWN

SITE LAYOUT & UTILITY PLAN