



07PD073

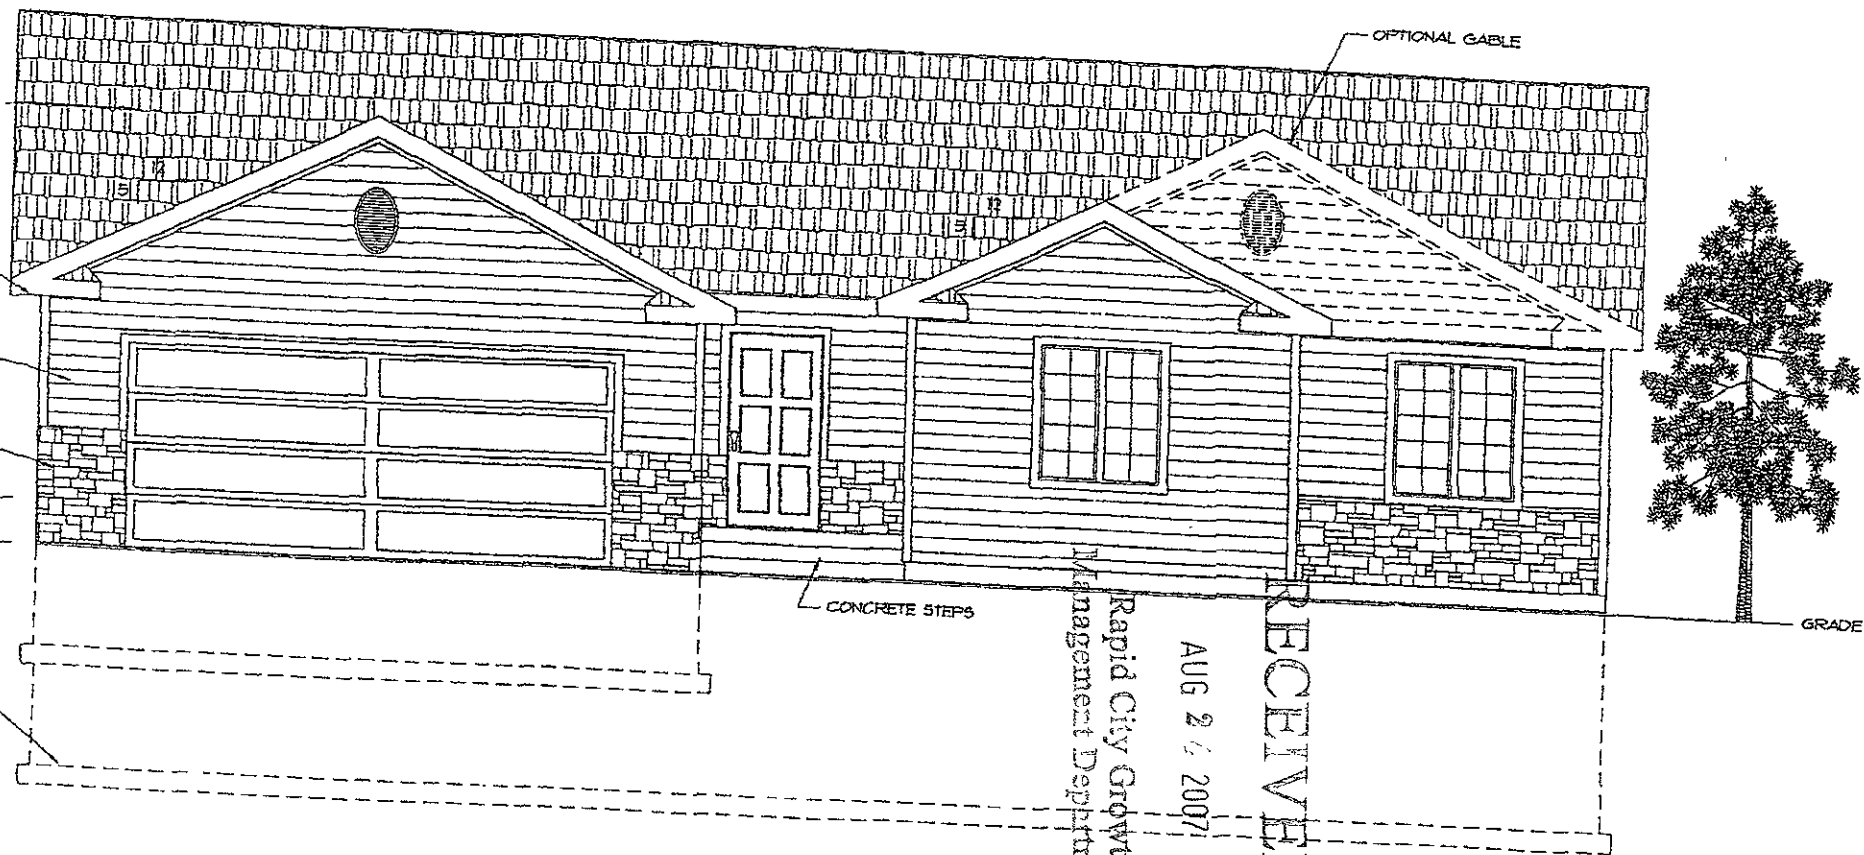

FRONT ELEVATION
SCALE: 1/4"=1'-0"

SHEET LEGEND

1547 S2.f

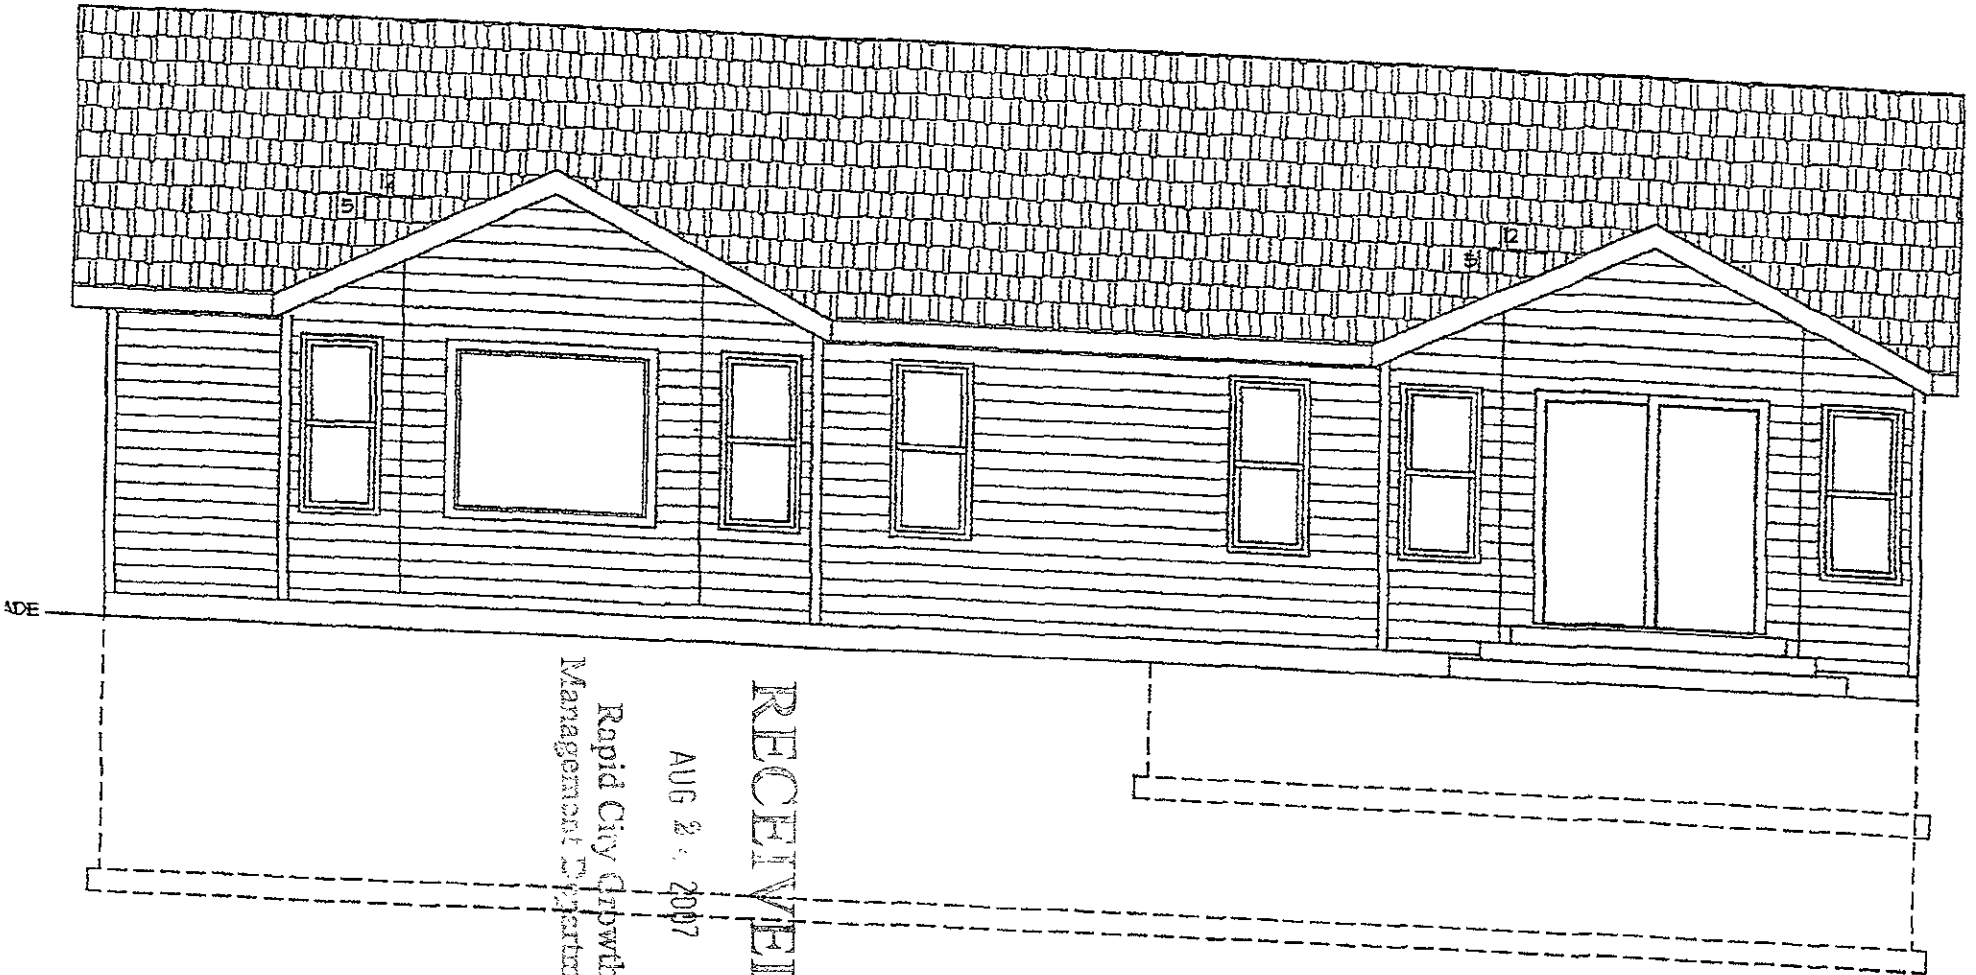

ADE


Rapid City Growth
 Management Department

AUG 24 2007

RECEIVED

REAR ELEVATION


SCALE: 3/16"=1'-0"

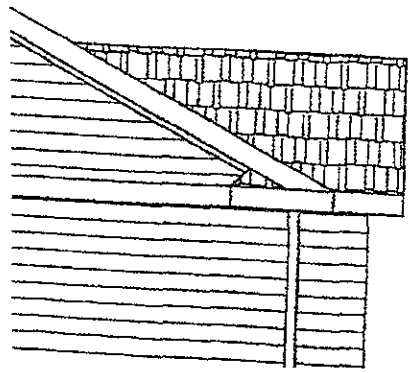

1547 Sq. Ft.

ELEVATION NOTES
 1. SEE SHEET 5 FOR MATERIAL
 INFORMATION & VERTICAL DIMENSIONS

2. ALL GRADE AT BUILDING EDGES IS TENTATIVE
AND MAY VARY BASED ON ACTUAL SITE TOPOGRAPHY

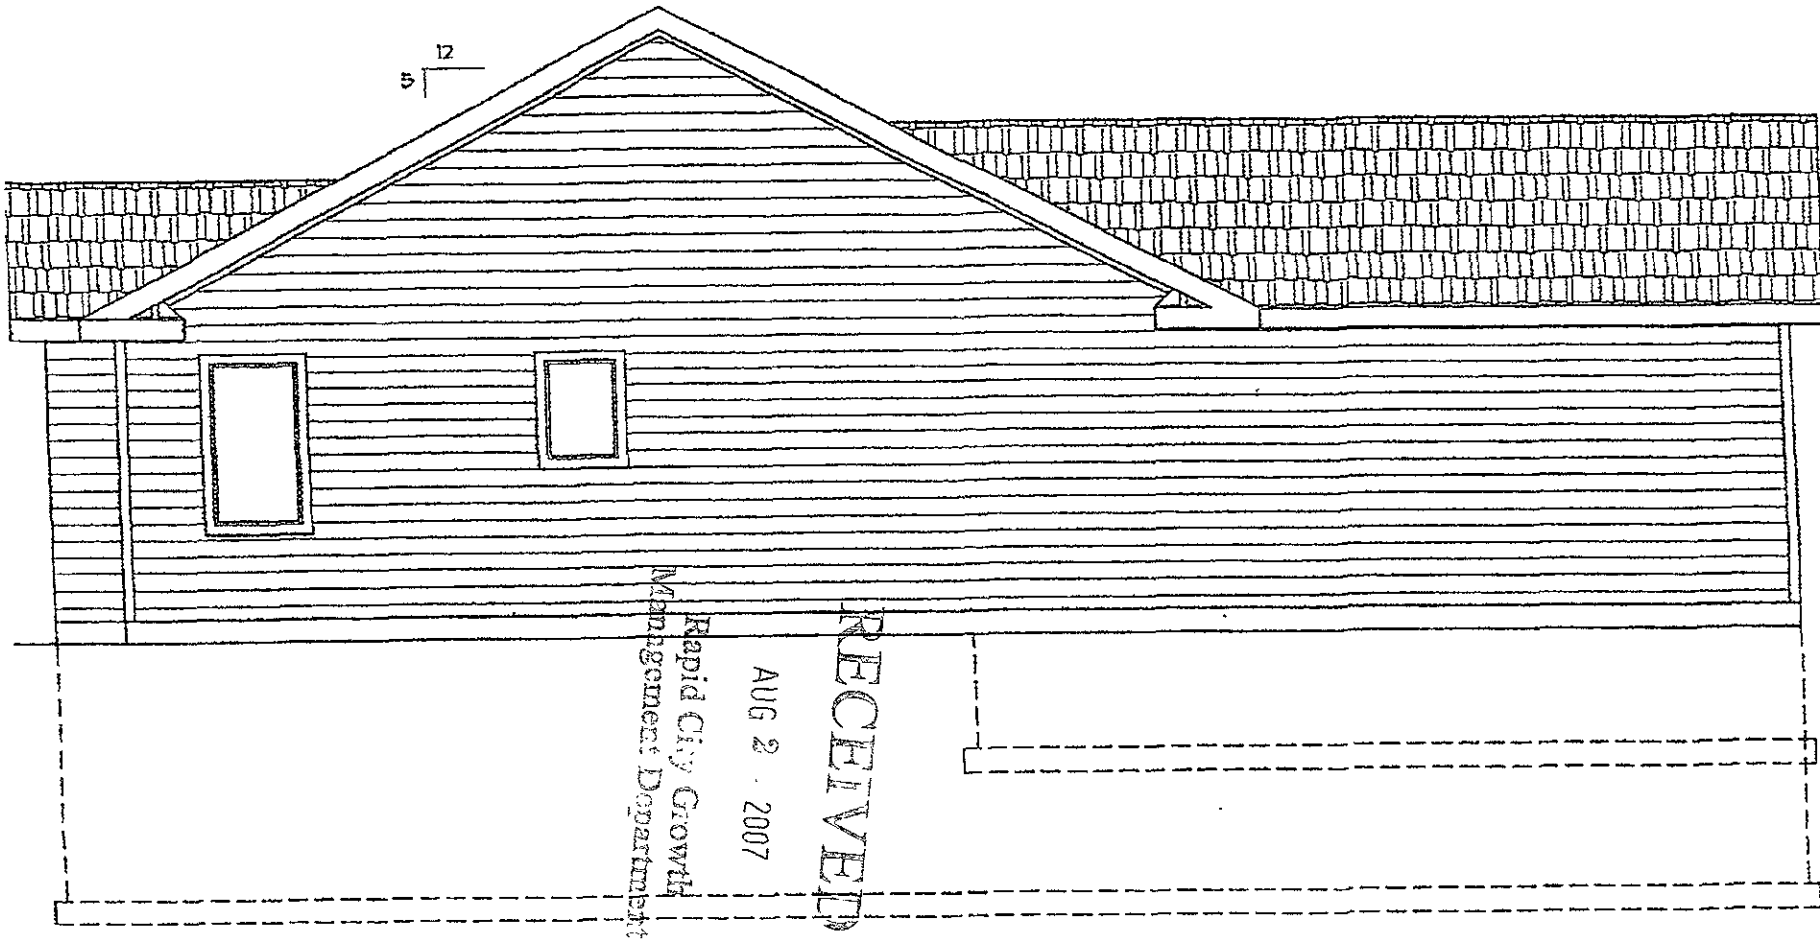

RECEIVED
 AUG 2 . 2007
 Rapid City Growth
 Management Department


LEFT ELEVATION

SCALE: 3/16"=1'-0"


1547 Sq. Ft.

THIS DRAWING IS AN INSTRUMENT OF SERVICE AND MAY NOT BE ALTERED, REPRODUCED, OR COPIED WITHOUT THE WRITTEN PERMISSION OF COMPLETE CAD SERVICES. WHILE EVERY ATTEMPT HAS BEEN MADE TO AVOID ERROR DURING THE PREPARATION OF THIS PLAN, COMPLETE CAD SERVICES CANNOT GUARANTEE AGAINST MISTAKES. THE GENERAL CONTRACTOR SHALL CHECK ALL DIMENSIONS AND OTHER DETAILS AND BE RESPONSIBLE FOR THE SAME.


07PD073

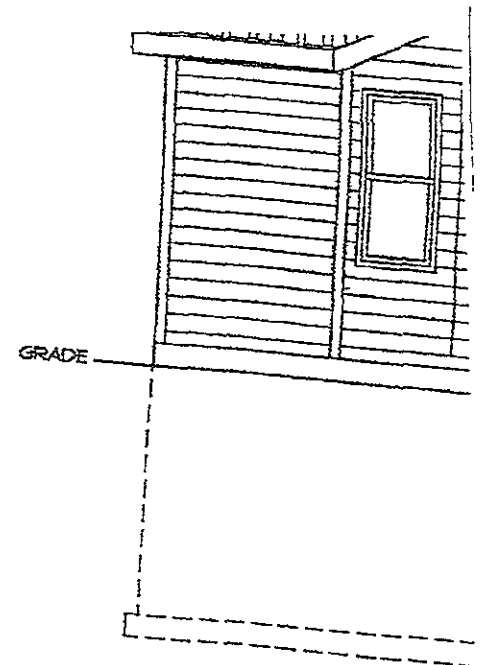

RECEIVED
AUG 24 2007
Rapid City Growth
Management Department

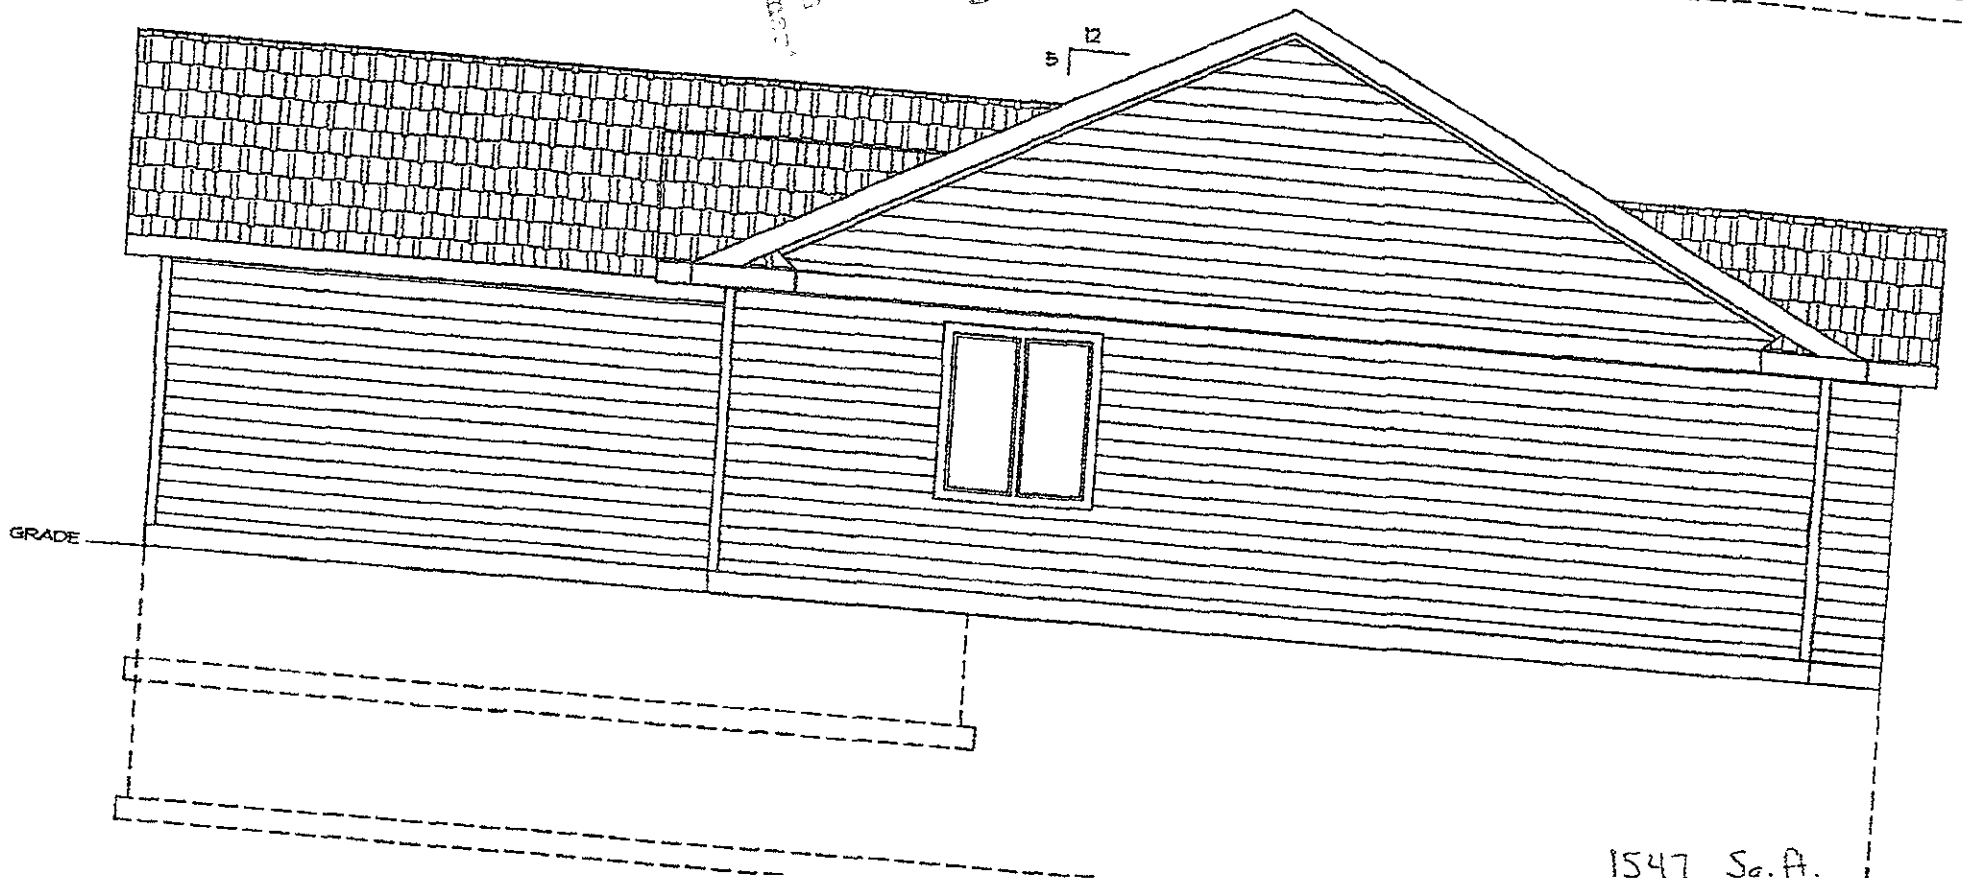

1547 Sq. Ft.

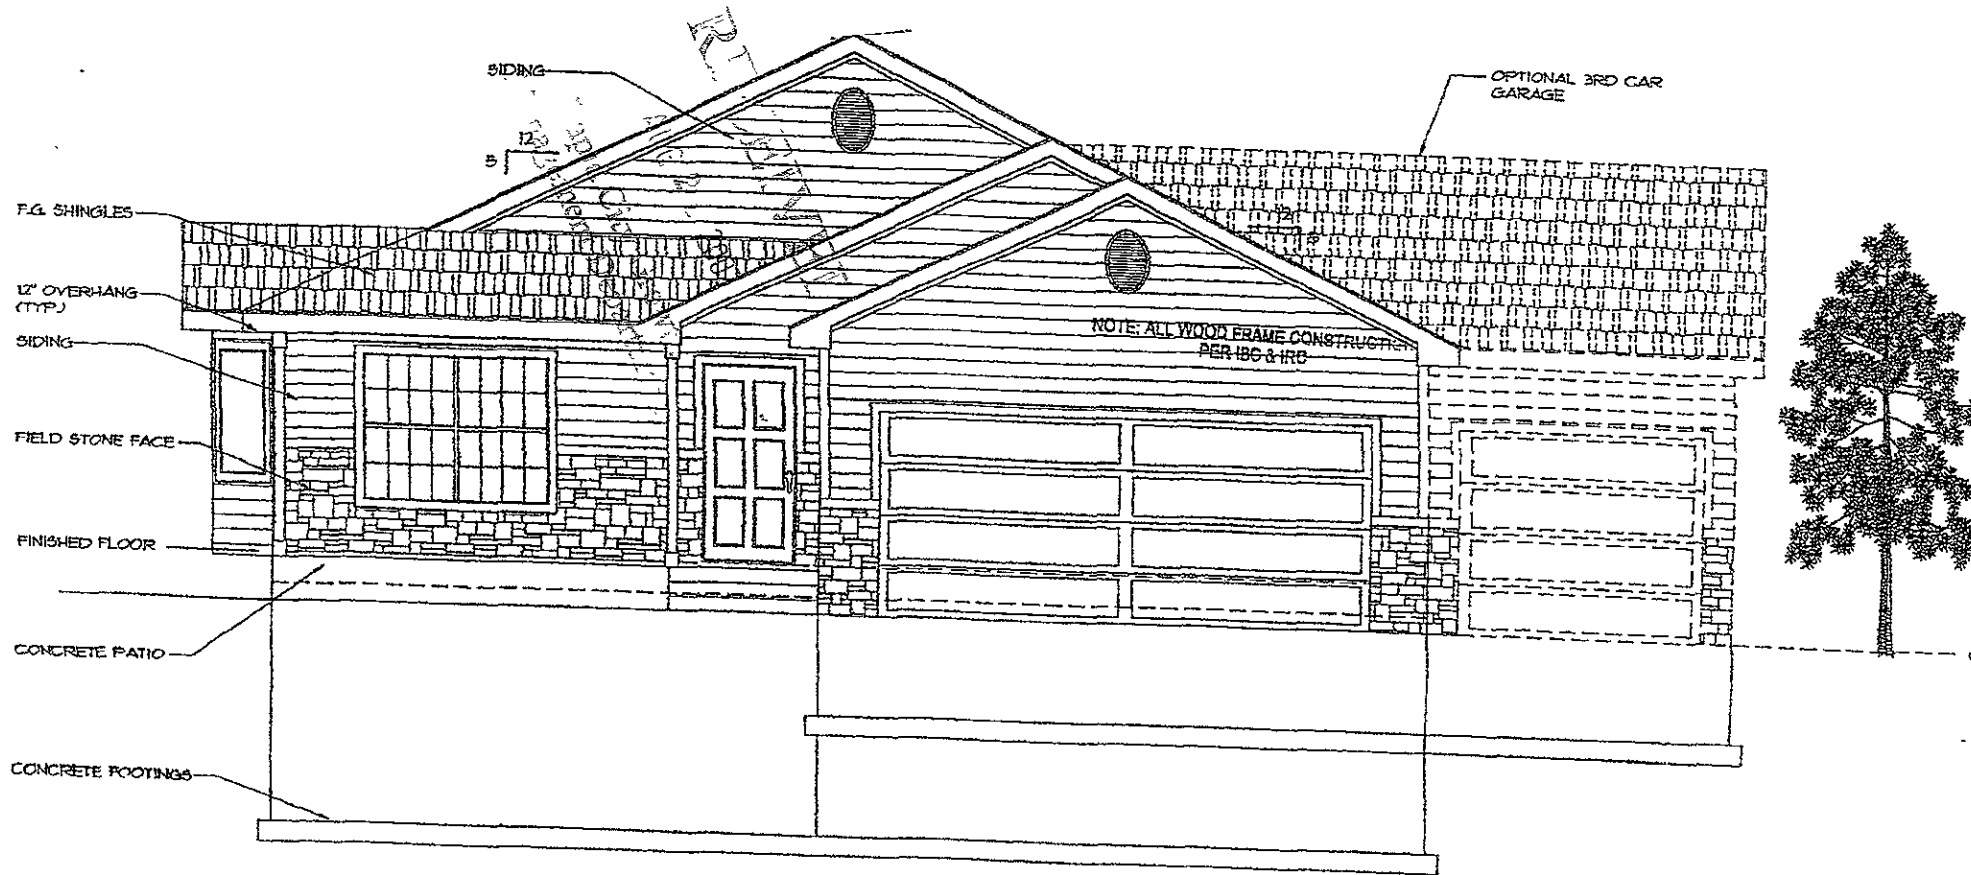

FRONT ELEVATION

SCALE: 1/4"=1'-0"

CONSTRUCTION SHALL
COMPLY WITH
INTERNATIONAL
RESIDENTIAL CODE

NOTE: THESE PLANS ARE NOT
REVIEWED FOR COMPLIANCE
WITH MECHANICAL, ELECTRIC
OR PLUMBING CODES
CONTACT FIELD INSPECTORS
ABOUT THESE CODES.


H306 Sq. Ft.

Wisconsin Department
of
Natural Resources

AUG 24 2007


RECEIVED

grade

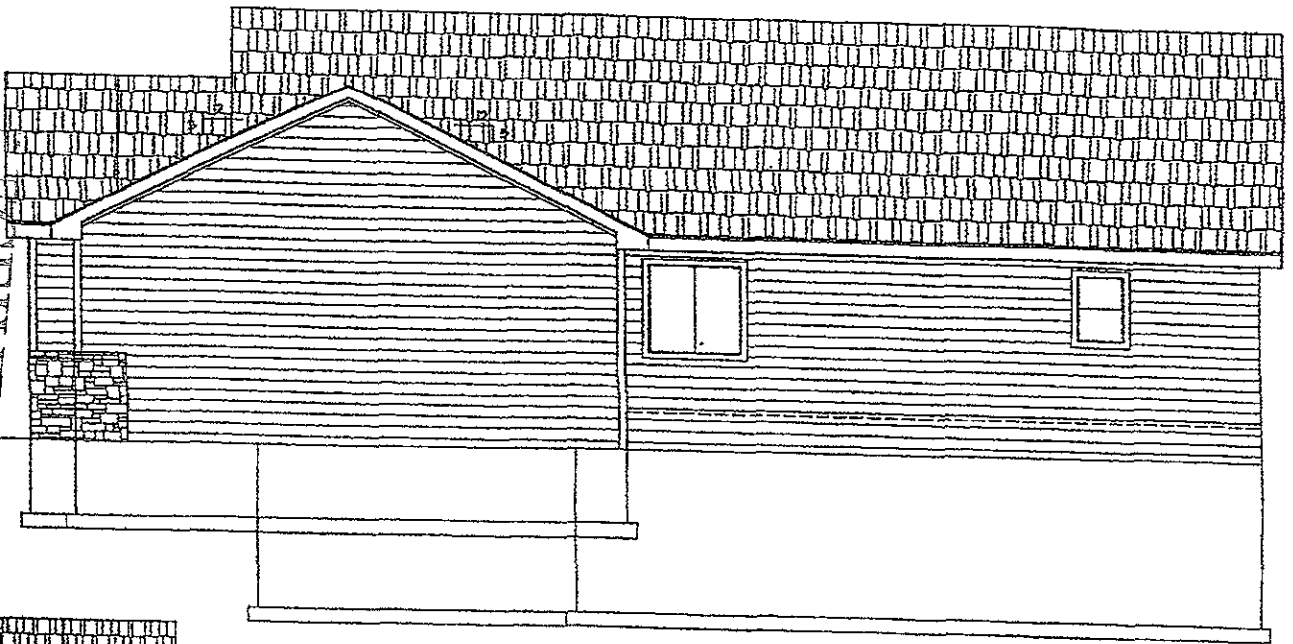

RIGHT ELEVATION

SCALE: 3/16"=1'-0"

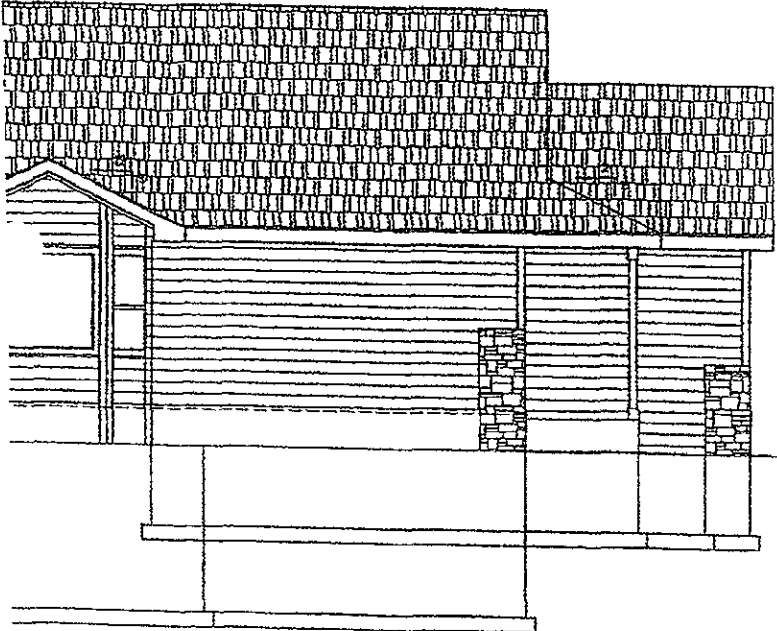


grade




SDRWS

1106 S2.4


REVISION
1/11/2008
R. J. G. G. G.
D. J. G. G. G.

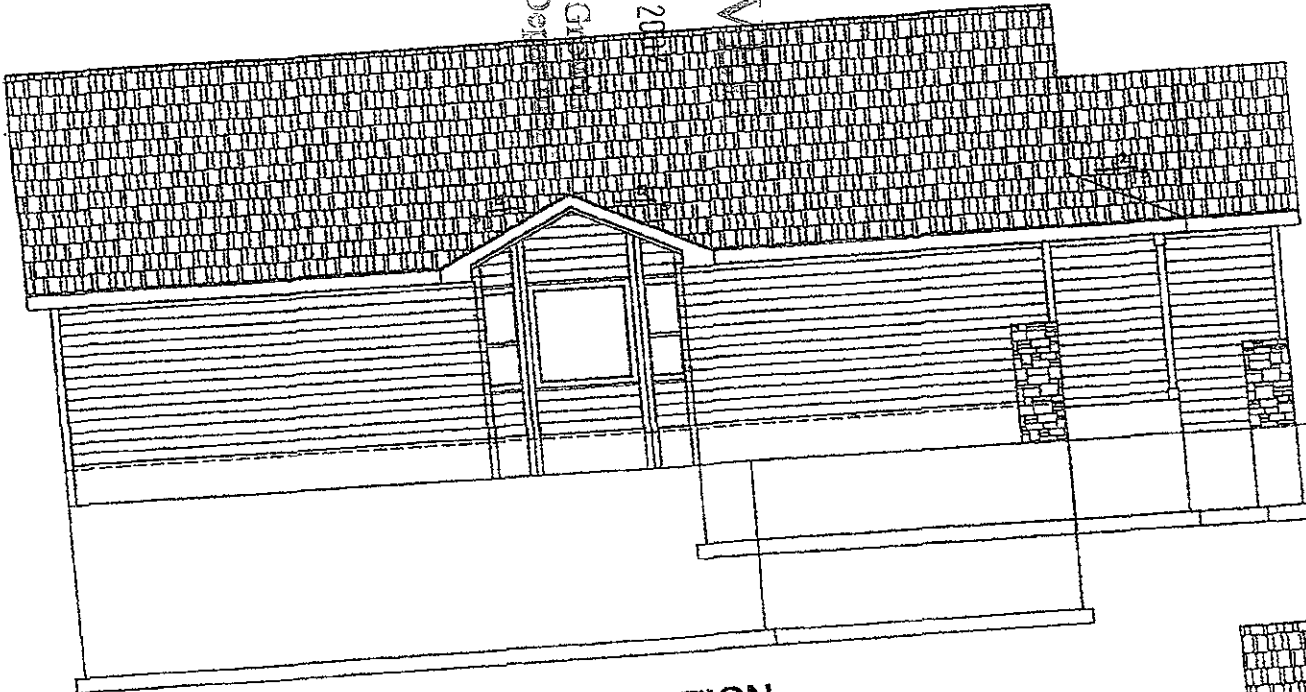


LEFT ELEVATION
SCALE: 3/16"=1'-0"

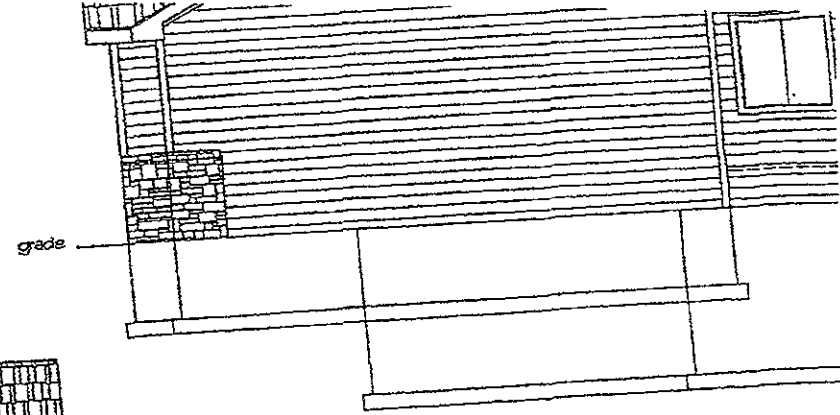


RIGHT ELEV
SCALE: 3/16"=1'-0"

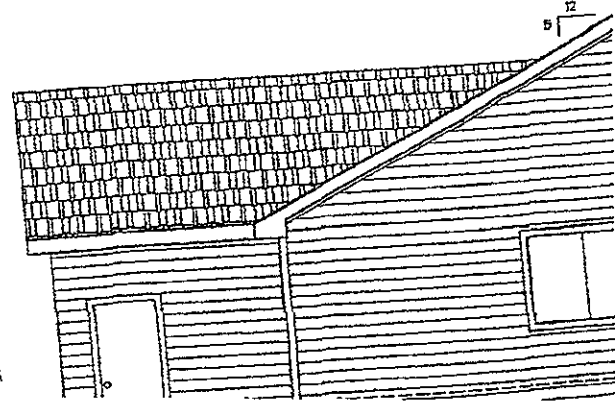

1406 S.E. 04

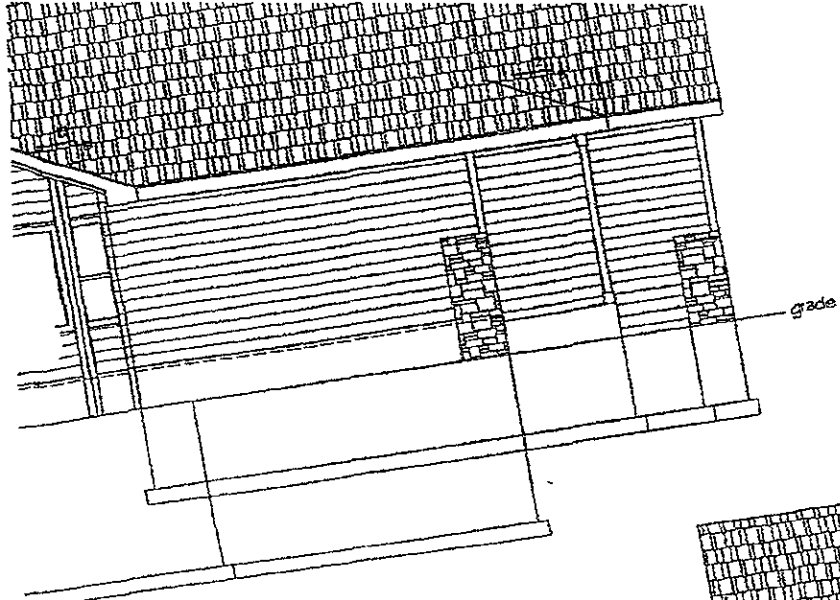

ELEVATION

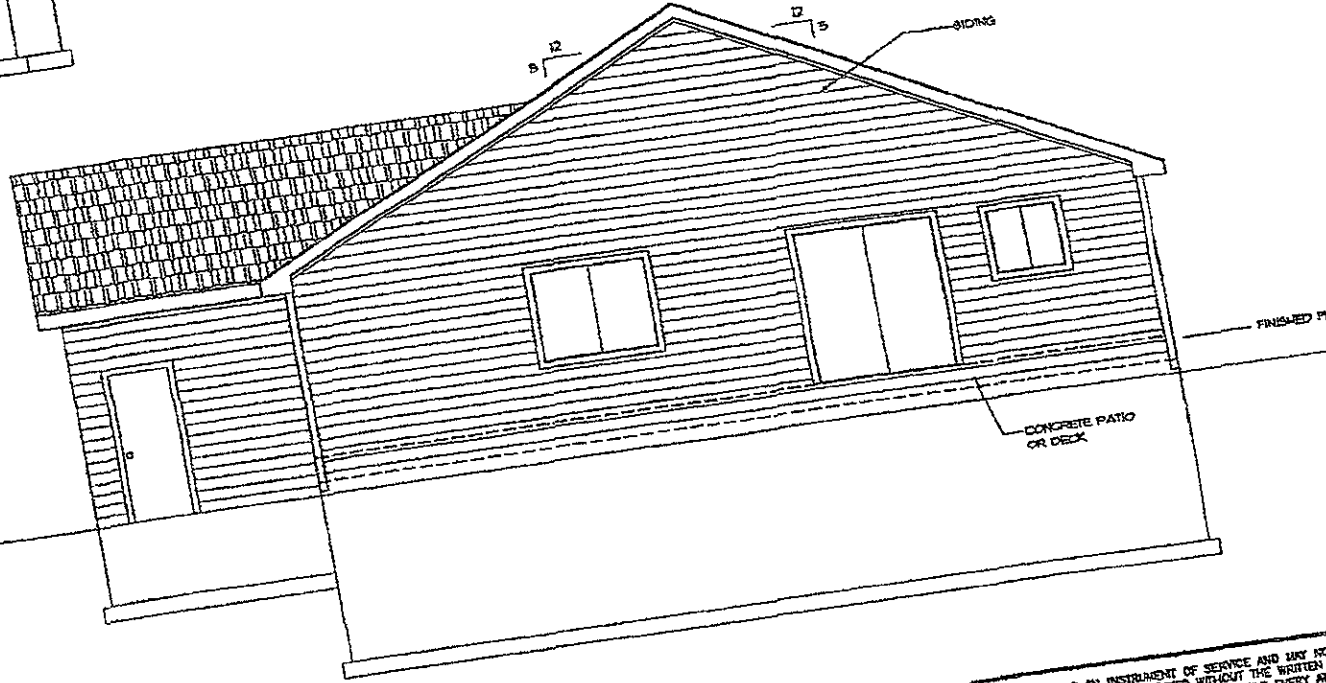


REAR ELEVATION
SCALE: 3/16"=1'-0"

THIS DRAWING IS AN INSTRUMENT OF SERVICE AND MAY NOT BE ALTERED, REPRODUCED, OR COPIED WITHOUT THE WRITTEN PERMISSION OF COMPLETE CAD SERVICES. WHILE EVERY ATTEMPT HAS BEEN MADE TO AVOID ERROR DURING THE PREPARATION OF THIS PLAN, COMPLETE CAD SERVICES CANNOT GUARANTEE AVOIDANCE OF MISTAKES. THE GENERAL CONTRACTOR SHALL CHECK ALL DIMENSIONS AND OTHER DETAILS AND BE RESPONSIBLE FOR THE SAME.

Rapid City Growth
Management Department

AUG 21 2007

RECEIVED

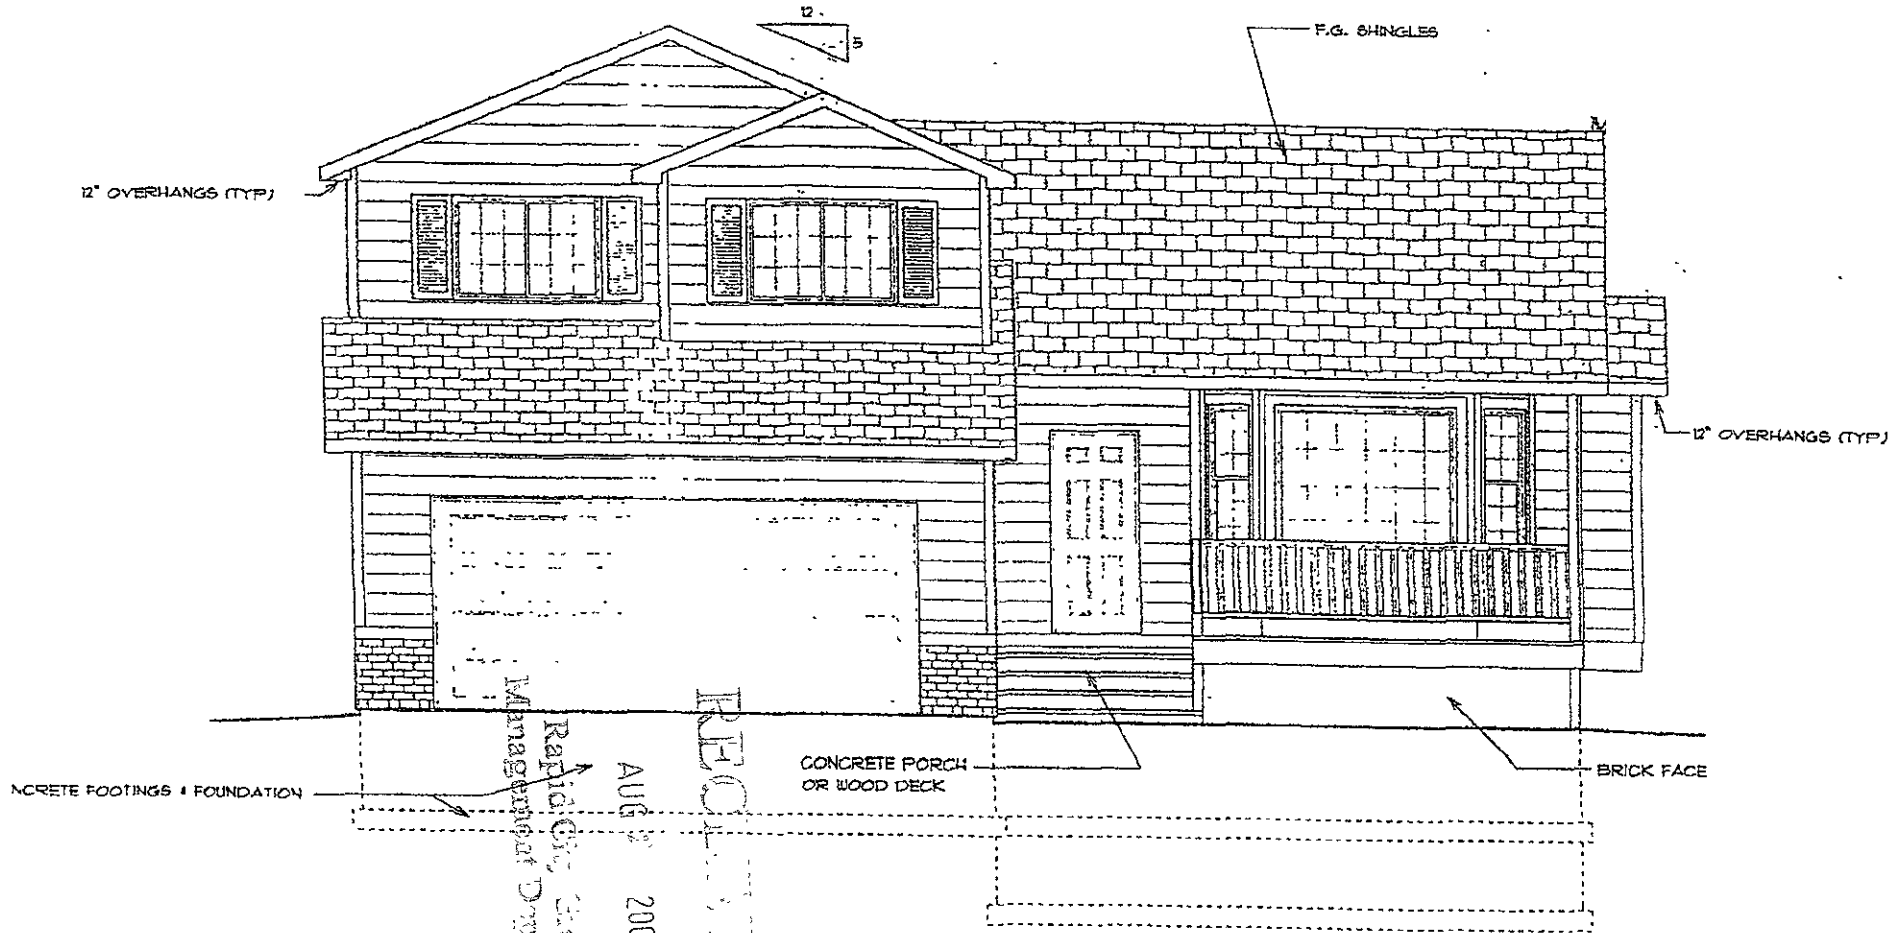

FRONT ELEVATION

SCALE: 1/4" = 1'-0"

REVISION
 AUG 3 2007
 Rapid Growth
 Management Design


1340 Sq. Ft

NOTE: SEE SECTIONS SHEET 6
 FOR ALL VERTICAL DIMENSIONS
 AND ADDITIONAL MATERIAL
 INFORMATION

RECEIVED
AUG 24 2007
Rapid City Growth
Management Dept.

GLASS FIBER SHINGLES

12" OVERHANGS
(TYP.)

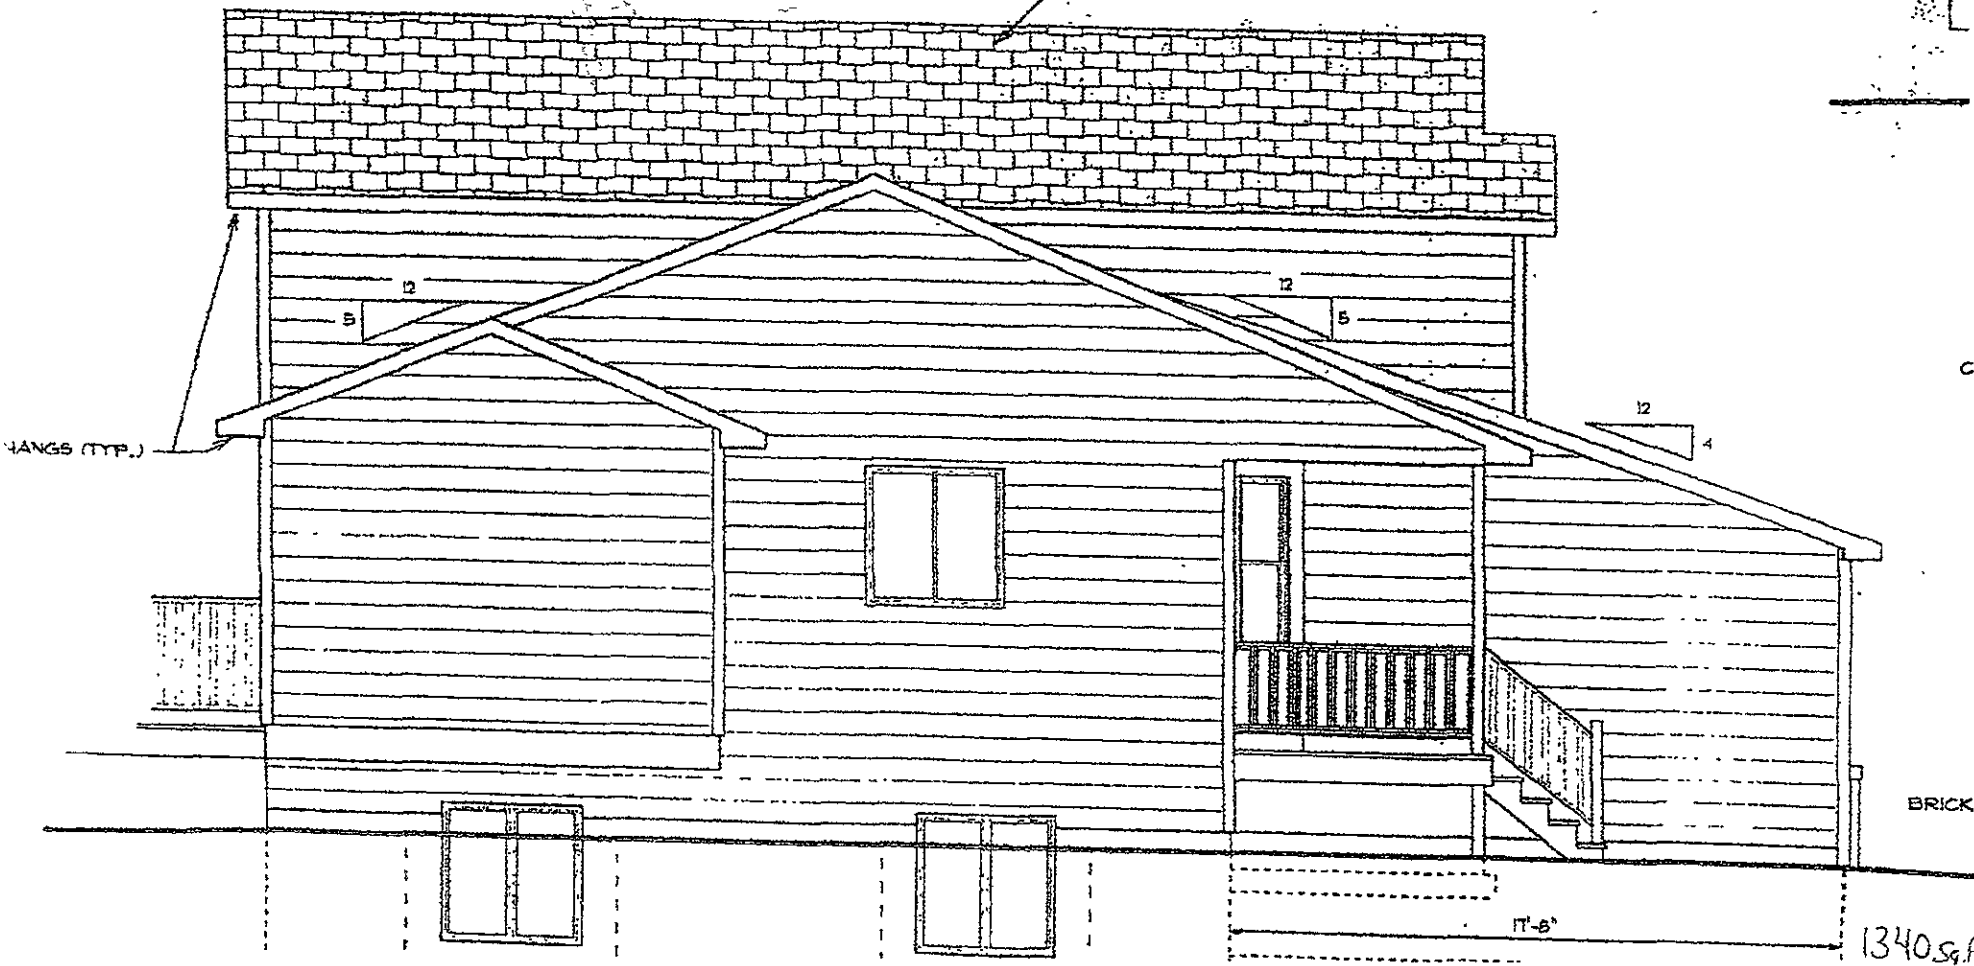

1340 sq. ft.


07PD073

F

GLASS FIBER SHINGLES

DOF VENTS


SHANGS

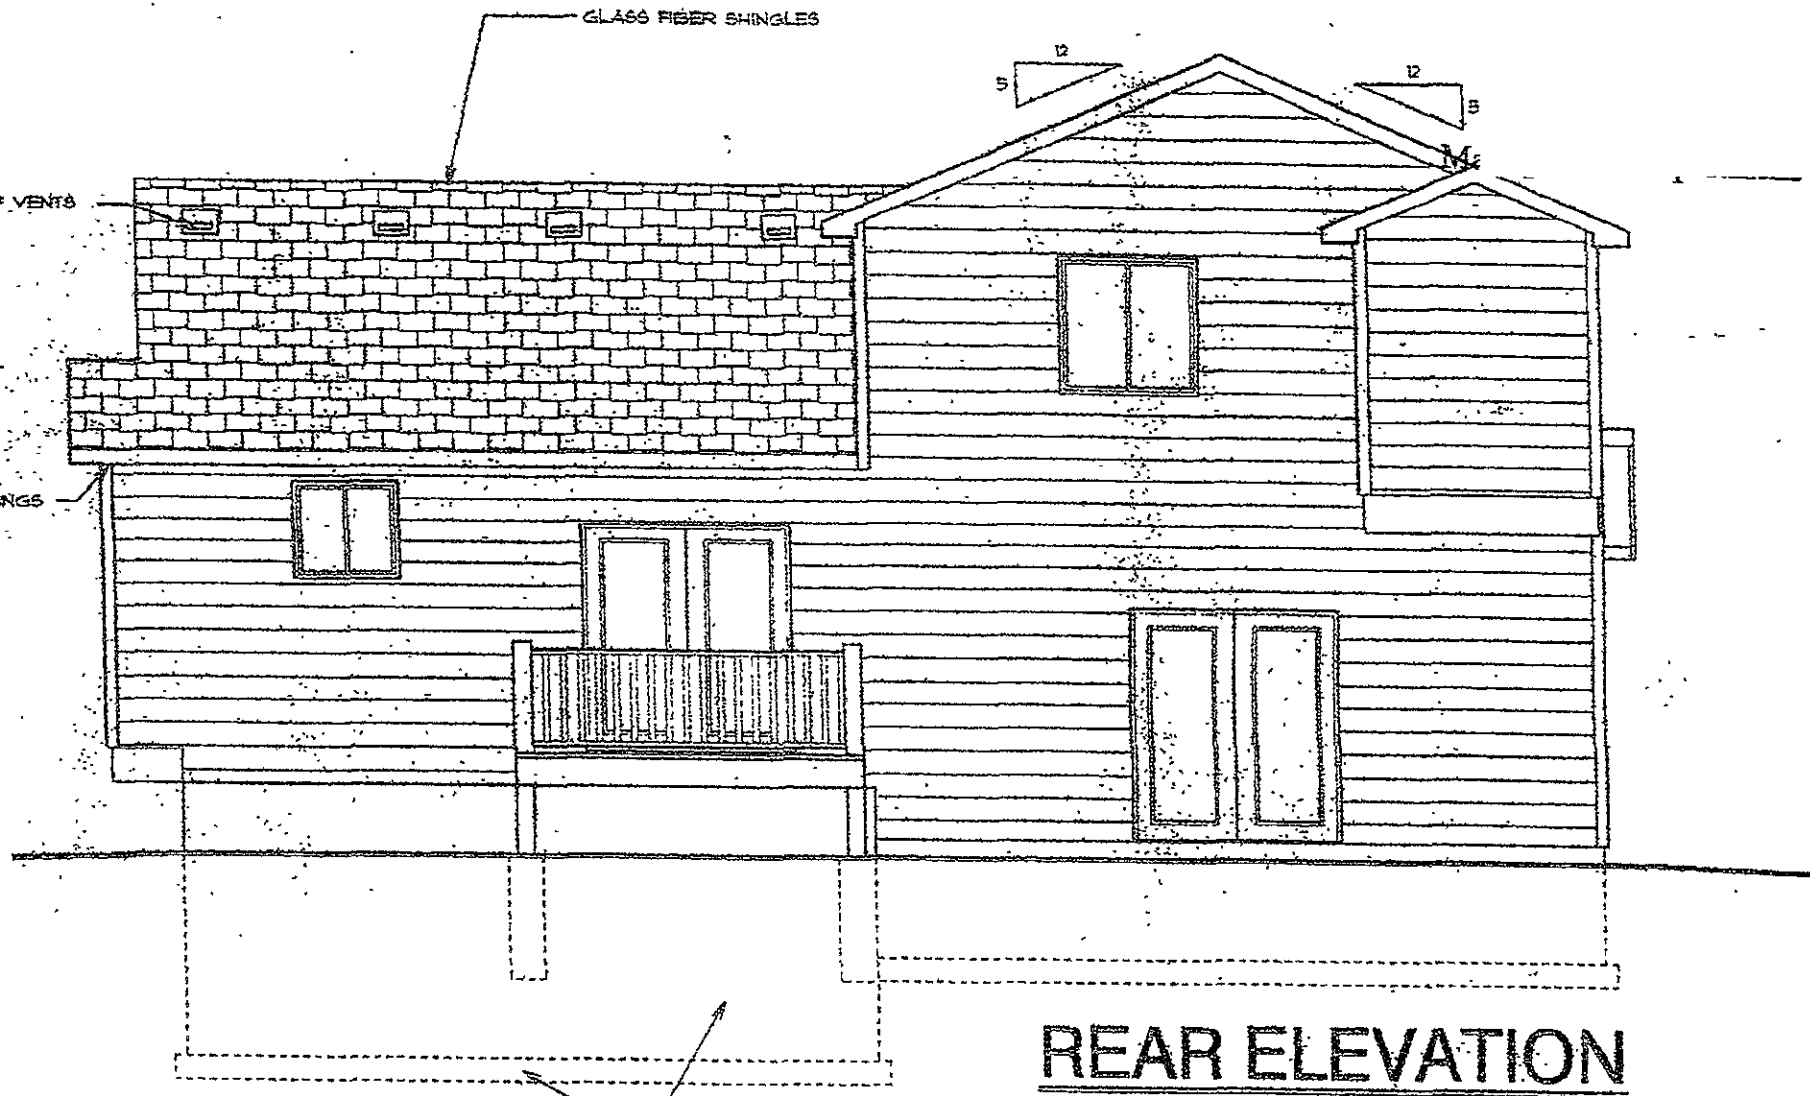

CONCRETE FOOTINGS & FOUNDATIONS

REAR ELEVATION

SCALE: 3/16" = 1'-0"

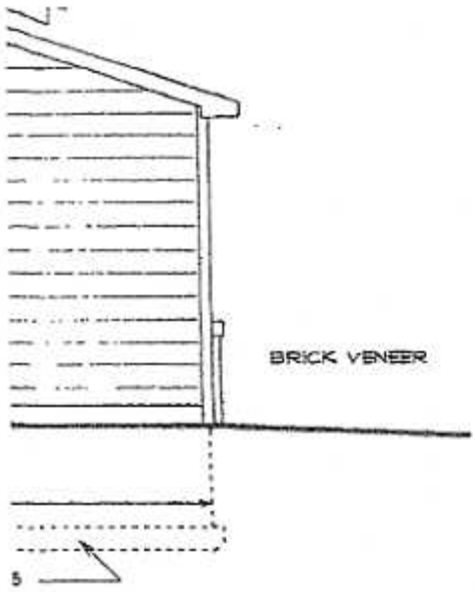

ELEVATION NOTES:

1. SEE SECTION SHEET 5 FOR MATERIAL INFORMATION & VERTICAL DIMENSIONS
2. ALL GRADE AT BUILDING EDGE IS TENTATIVE AND MAY VARY BASED ON ACTUAL SITE TOPOGRAPHY

RECEIVED
 AUG 31 2007
 Rapid City
 City Manager

