



07PD083

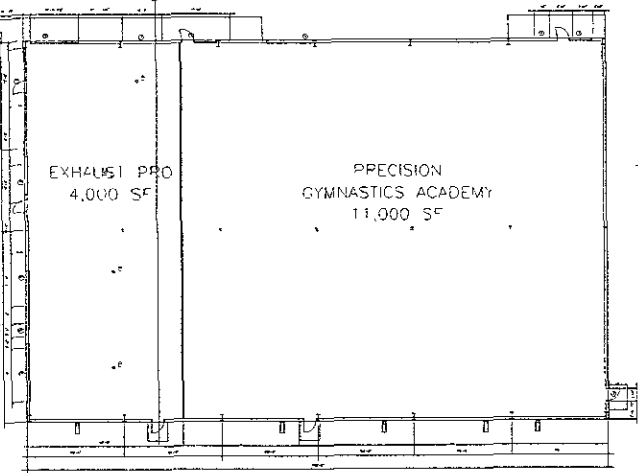


Floor Plan  
SCALE 1/2"=1'-0"

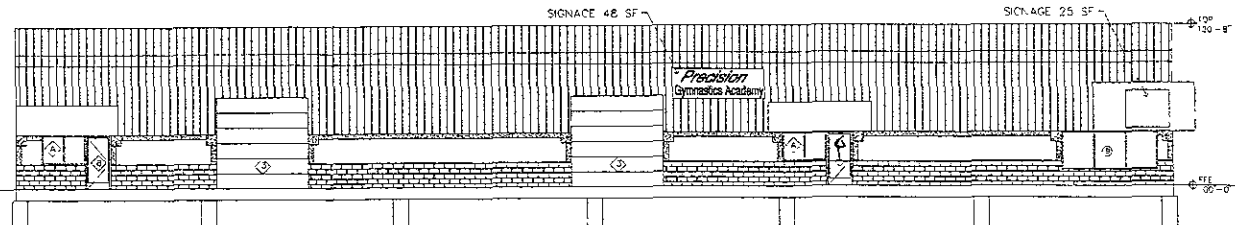


North Elevation

SCALE 1/16"=1'-0"

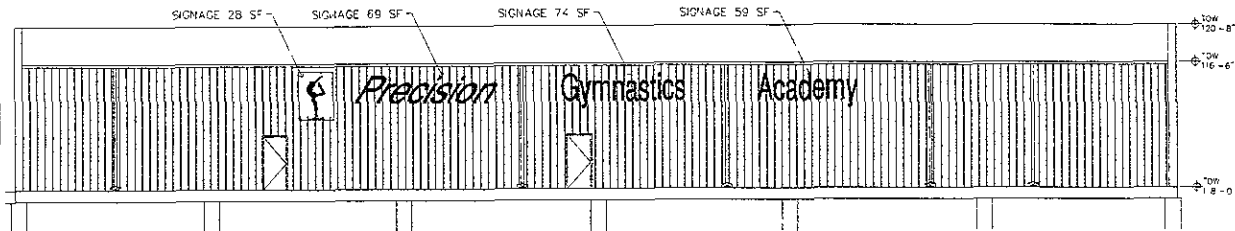


South Elevation

SCALE 1/16"=1'-0"

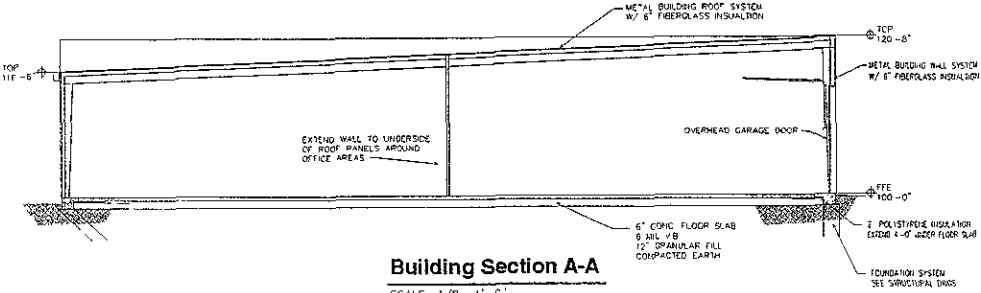

Building Section A-A


SCALE 1/8"=1'-0"

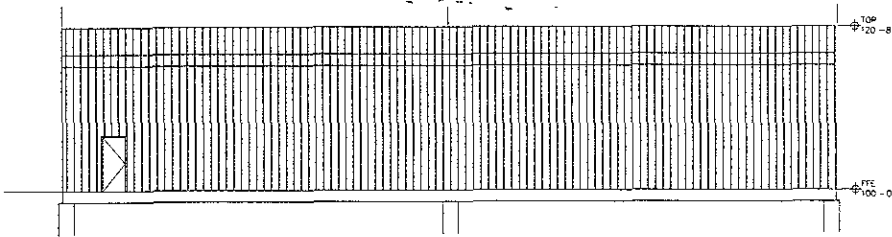

East Elevation

SCALE 1/16"=1'-0"

EXISTING BLDG SIGNAGE FOR EXHAUST PRO	206 SF
PROPOSED BLDG SIGNAGE FOR PRECISION GYMNASTICS ACADEMY	178 SF
TOTAL BLDG SIGNAGE	484 SF
TOTAL ALLOWABLE BLDG SIGNAGE	492 SF

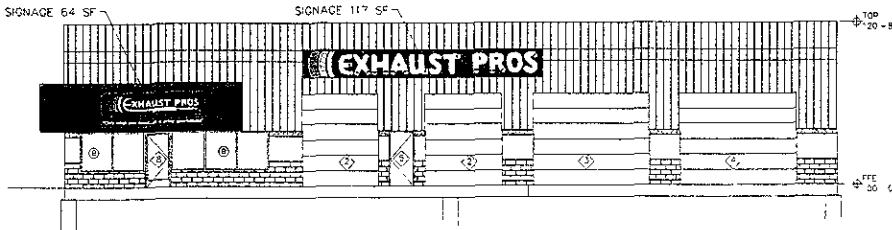

West Elevation

SCALE 1/8"=1'-0"

**A1**  
Drawing Number

Project Name: 07PD083  
File Name: 07PD083 - 01 - 01.dwg  
Drawn By: JAW  
Checked By: JAW  
Date: 12/20/2007

Henriksen, Inc.  
526 Saint Joseph Street, Suite A  
Rapid City, South Dakota 57701  
Phone: (605) 394-0188 Fax: (605) 341-9288



Floor Plan, Elevations and Section  
Precision Gymnastics Academy  
Rapid City, South Dakota

