


The client and the user of these documents shall be responsible for the accuracy of the information provided. The architect and the engineer shall not be responsible for the accuracy of the information provided by the client or the user of these documents.

07SR051

3.1
Sheet Number
06-005
Project Number

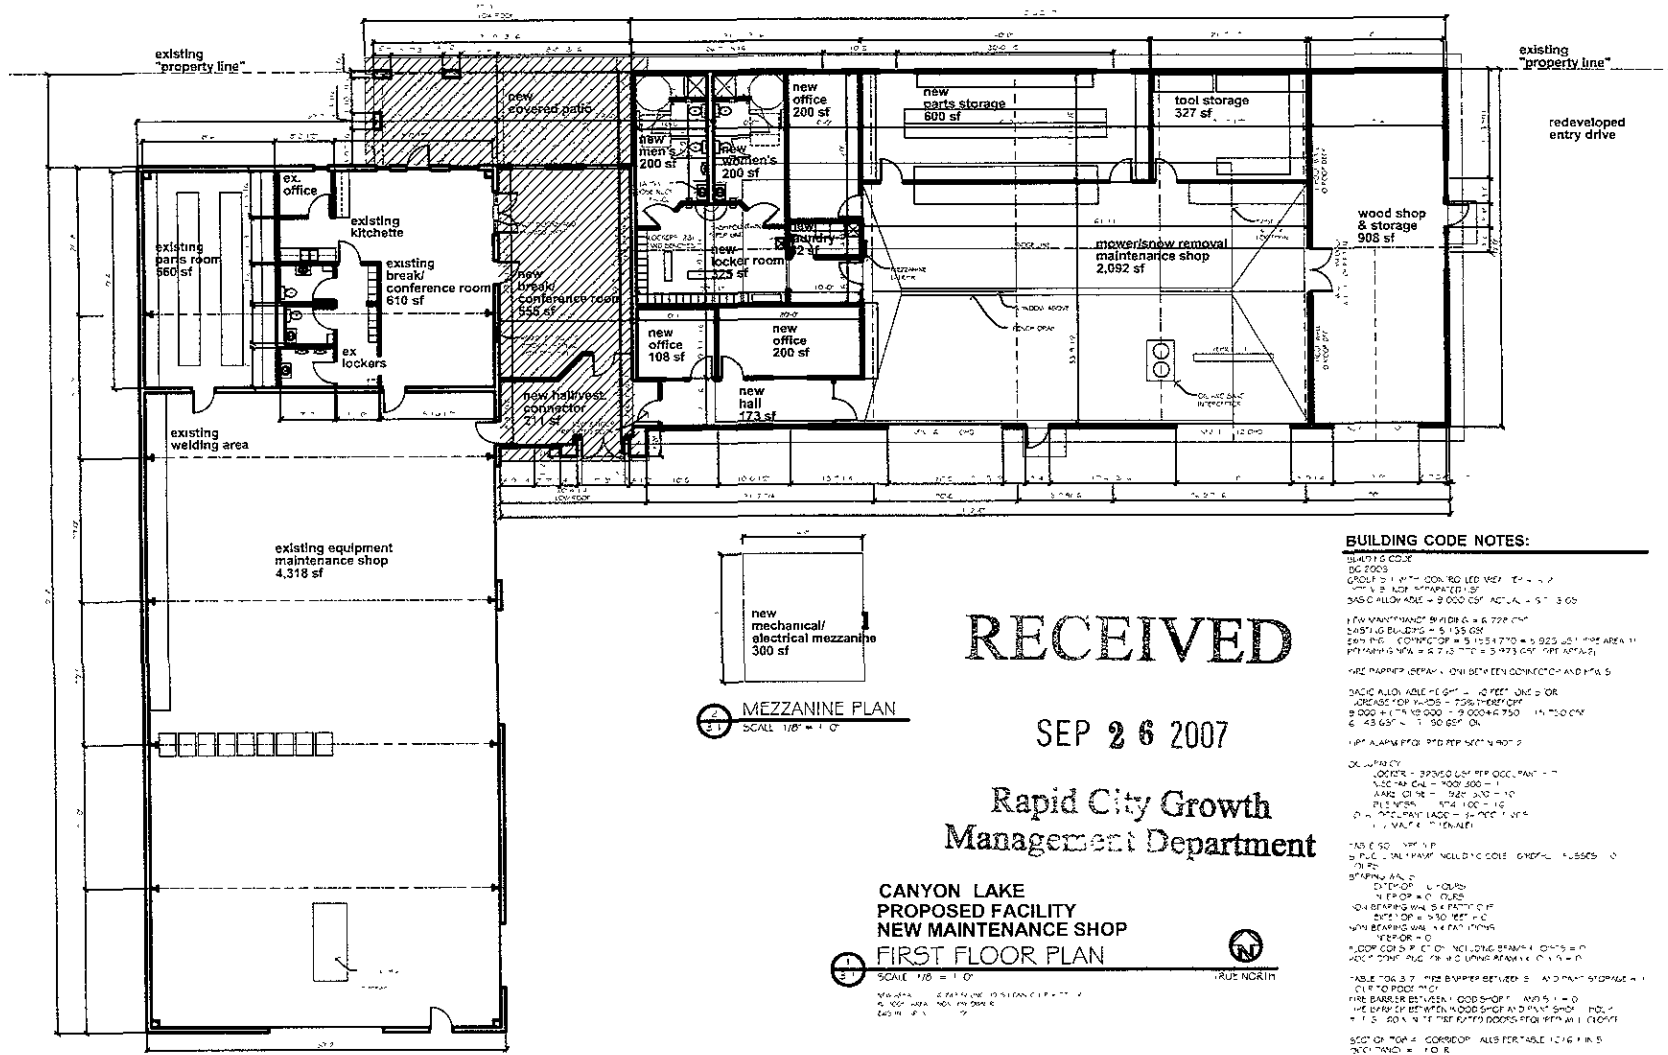

MEZZANINE PLAN
SCALE 1/8" = 1'-0"

FIRST FLOOR PLAN
SCALE 1/8" = 1'-0"

RECEIVED

SEP 26 2007

Rapid City Growth
Management Department

CANYON LAKE
PROPOSED FACILITY
NEW MAINTENANCE SHOP
FIRST FLOOR PLAN



BUILDING CODE NOTES:


1. IFC 2003
2. IFC 2003
**PARKS AND RECREATION
NEW MAINTENANCE
SHOP**
CANYON LAKE DRIVE
RAPID CITY, SOUTH DAKOTA

Drawn By: TB
Checked By: TB



baffuto architects
ARCHITECTS
1500 W. 10TH ST. SUITE 100
RAPID CITY, SD 57701
605.343.1111
WWW.BAFFUTOARCHITECTS.COM

 

02/08/07