


Date:	02.20.06	Revised:
Job Number:	100044	
Drawn:	CDG	
Checked:	DK	
File Ref.:	AC1-0-00	

Clarkson Mountain View Rapid City, South Dakota	
Architectural Site Plan	

88PD007

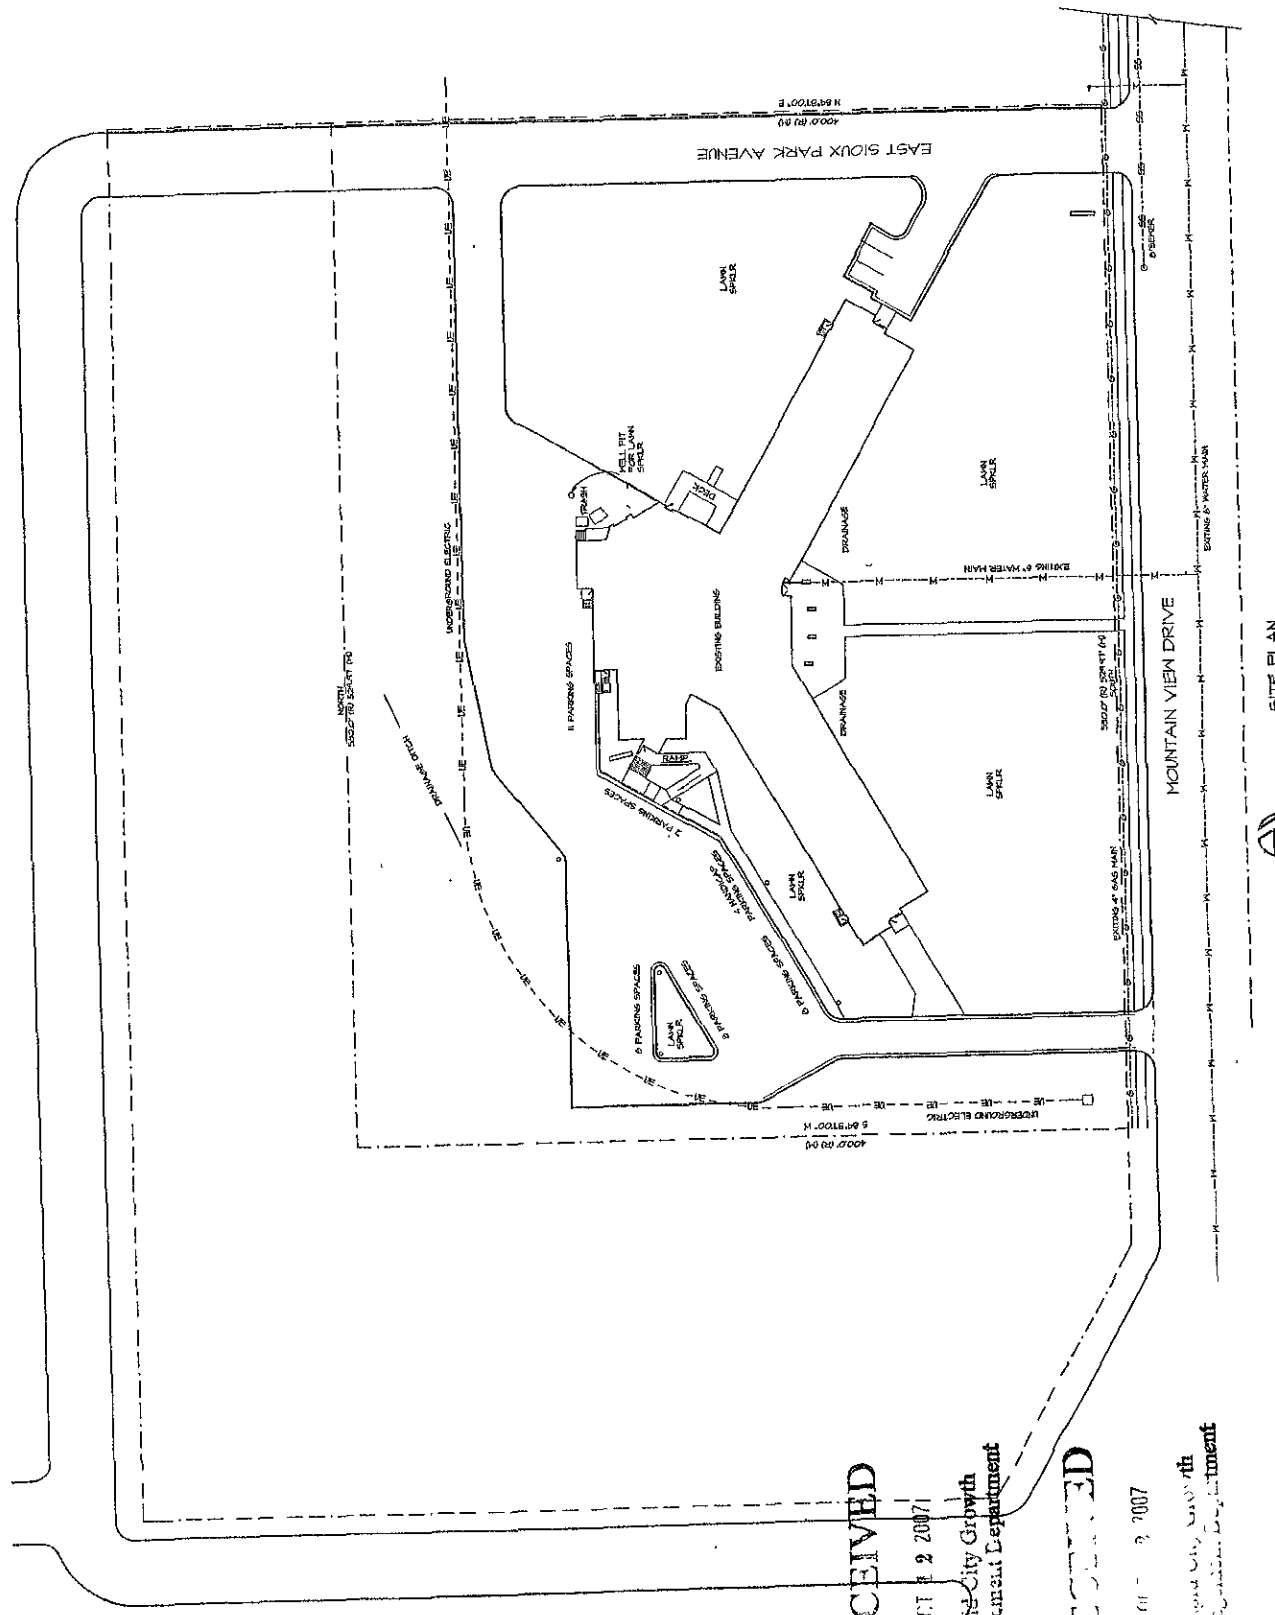

RECEIVED
 OCT 2 2007

Rapid City Growth
 Management Department

RECEIVED

OCT 2 2007

Rapid City Growth
 Management Department

SITE PLAN