


SHERIDAN LAKE ROAD

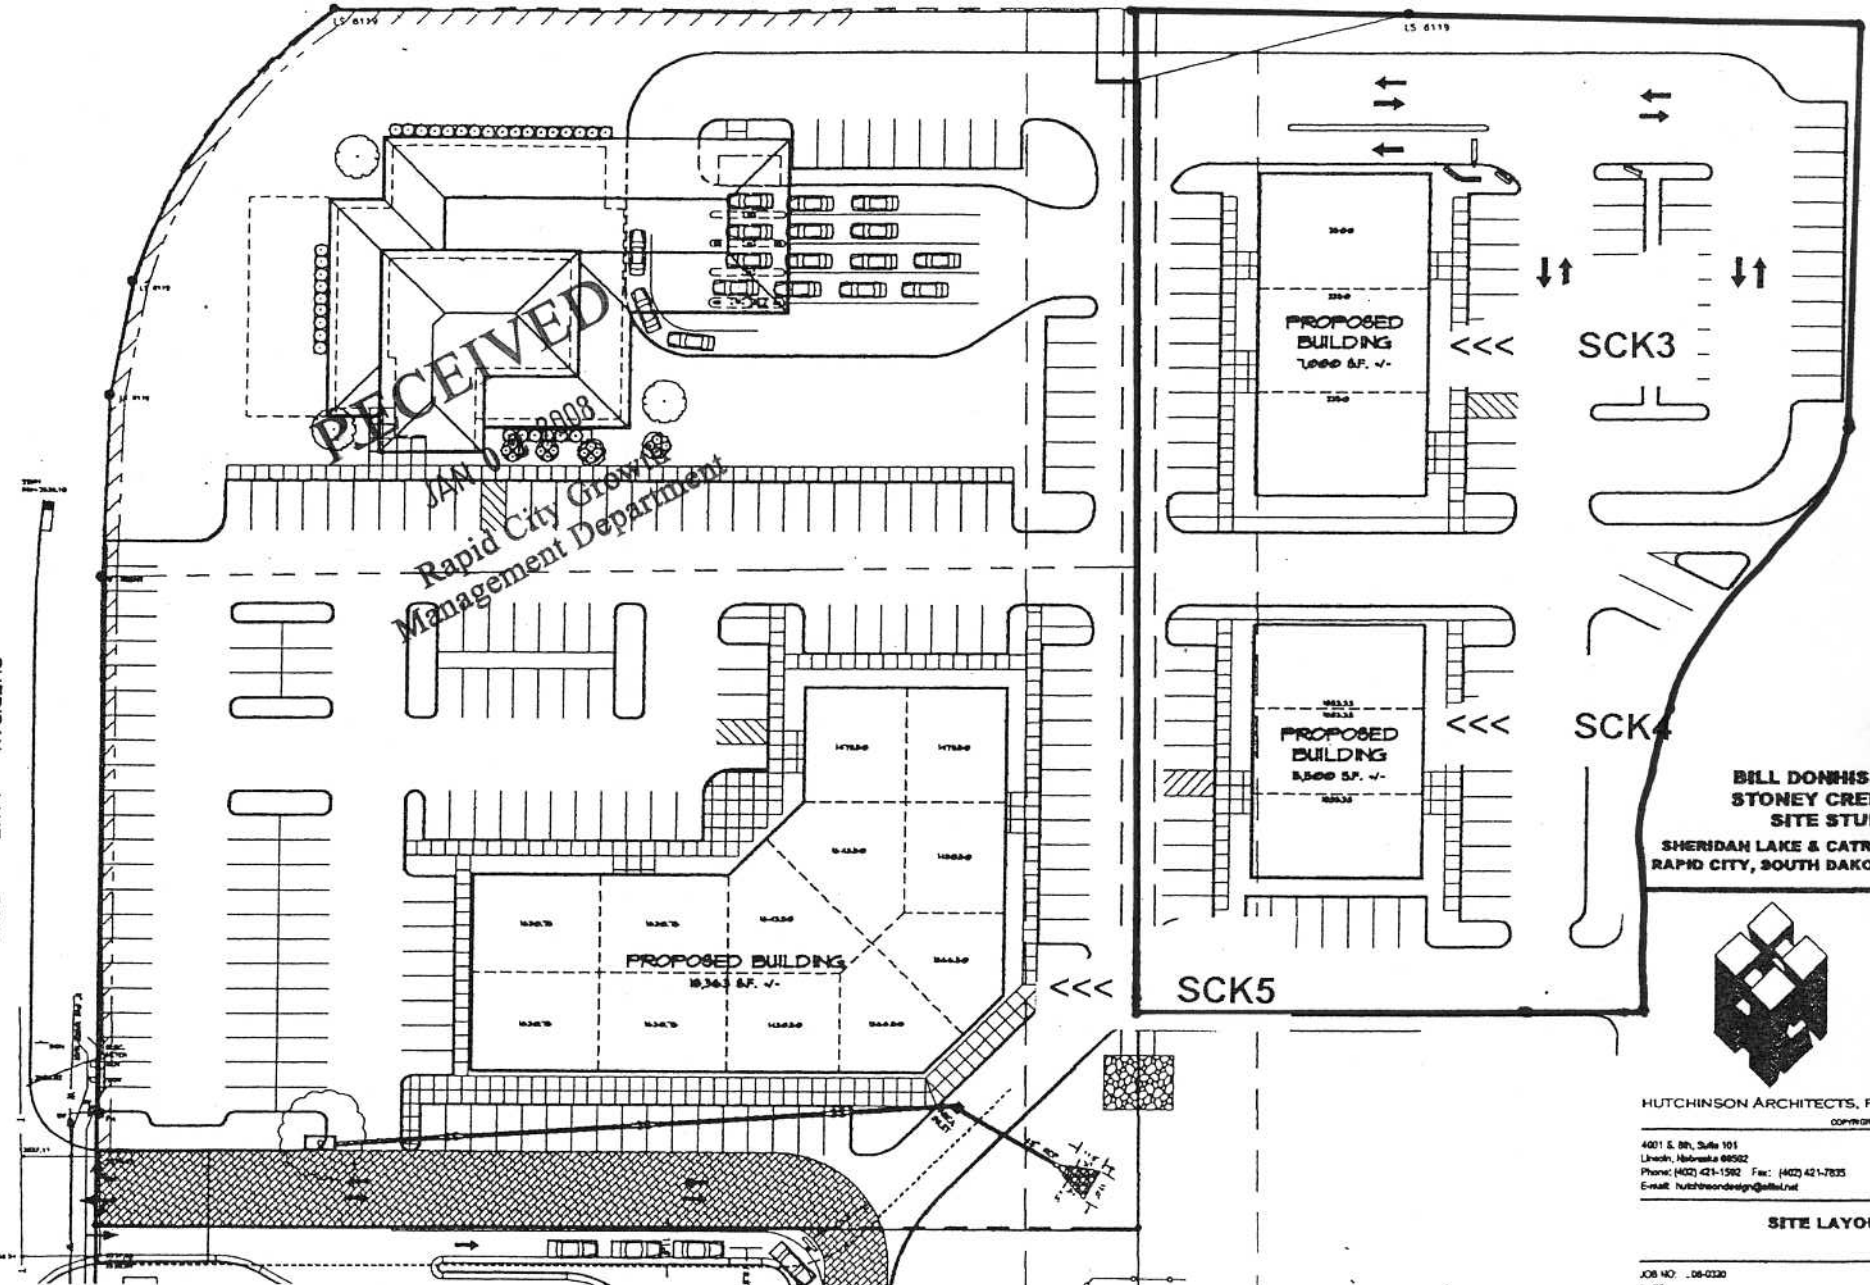

**RECEIVED**  
 JAN 16 2008  
 Rapid City Growth  
 Management Department

**BILL DONHSER  
 STONEY CREEK  
 SITE STUDY  
 SHERIDAN LAKE & CATRON  
 RAPID CITY, SOUTH DAKOTA**



HUTCHINSON ARCHITECTS, P.C.  
 COPYRIGHT 2005

401 S. 8th, Suite 101  
 Lincoln, Nebraska 68502  
 Phone: (402) 421-1592 Fax: (402) 421-7835  
 E-mail: hutch@hutchdesign.com

**SITE LAYOUT**

JOB NO: 06-030  
 DATE:  
 REVISED:

SHEET  
**C-1.1**

DRAWN BY: CLP

**1. SITE PLAN**  
 SCALE: 1" = 30'-0"