

RECEIVED

HDR

HDR Architecture, Inc.

FEB 26 2008

Rapid City Growth
Management Department

SKYLINE
ENGINEERING, LLC
1100 West
Cody Blvd., Suite 200
Rapid City, SD 57701
Tel: 605.737.2600
Fax: 605.737.2608


Albertson Engineering Inc.




RAPID CITY REGIONAL
HOSPITAL
RAPID CITY, SOUTH DAKOTA

THIRD
FLOOR
EXPANSION

NO.	DATE	REVISION
01	02-21-08	ISSUE FOR CONSTRUCTION
02	02-21-08	ISSUE FOR CONSTRUCTION
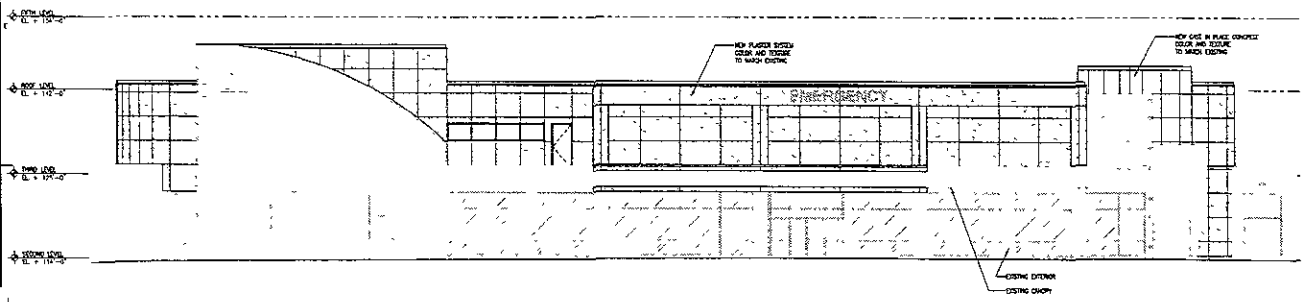


1 SOUTH ELEVATION
1/8" = 1'-0"

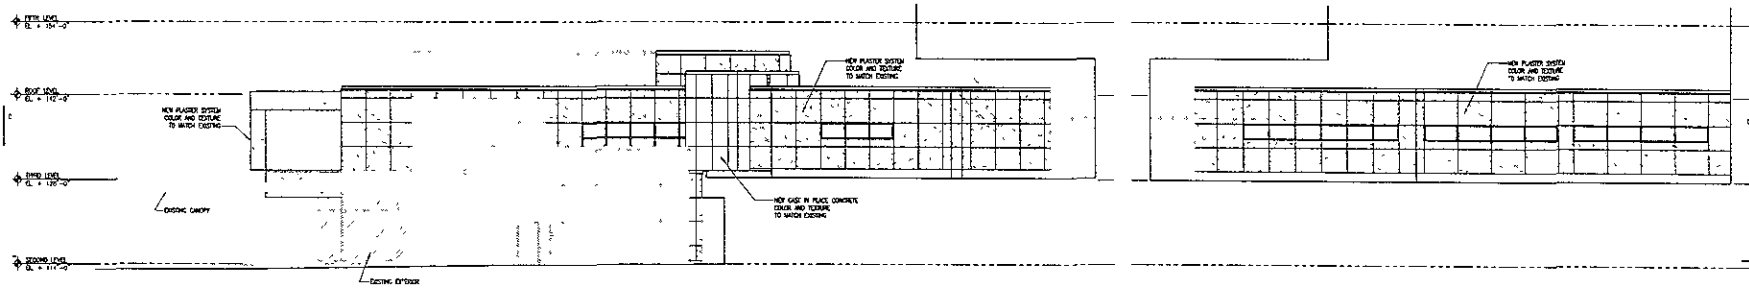

2 EAST ELEVATION
1/8" = 1'-0"

3 PARTIAL NORTH ELEVATION
1/8" = 1'-0"

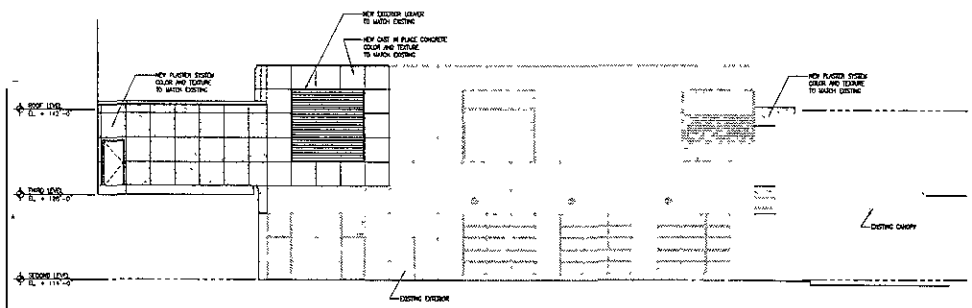

4 WEST ELEVATION
1/8" = 1'-0"

EXTERIOR
ELEVATIONS

SCALE 1/8" = 1'-0"