


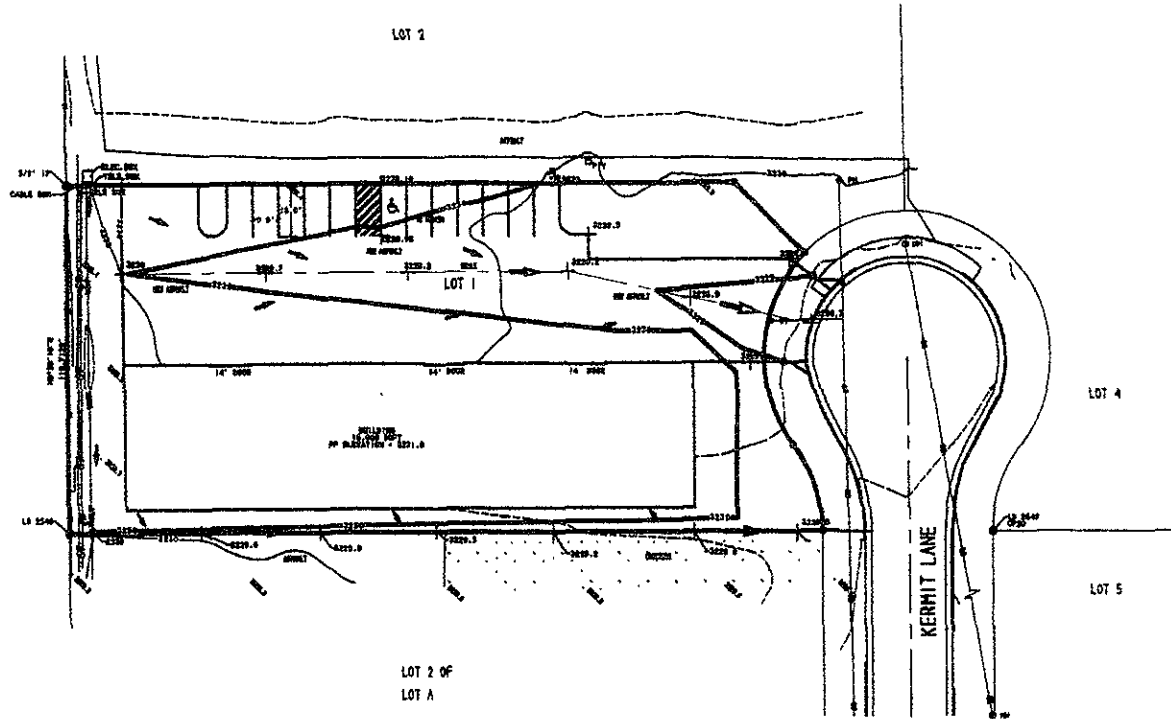

SCALE 1" = 20'  
JANUARY 1, 2006



BRITTON ENGINEERING & LAND SURVEYING  
8035 BLACK HAWK ROAD, SUITE 5, PO BOX C  
BLACK HAWK, SD 57716  
PH. (605) 716-7988

LOT 1  
SW 1/4 OF SW 1/4  
SEC 32, T2N, R8E, BHM, RAPID CITY  
PENNINGTON COUNTY, SOUTH DAKOTA

GRADING PLAN  
LOT 1



Prepared by	Checked by
Designed by	Reviewed by
Drawn by	Approved by
Field notes	Contract No.