


08SR029

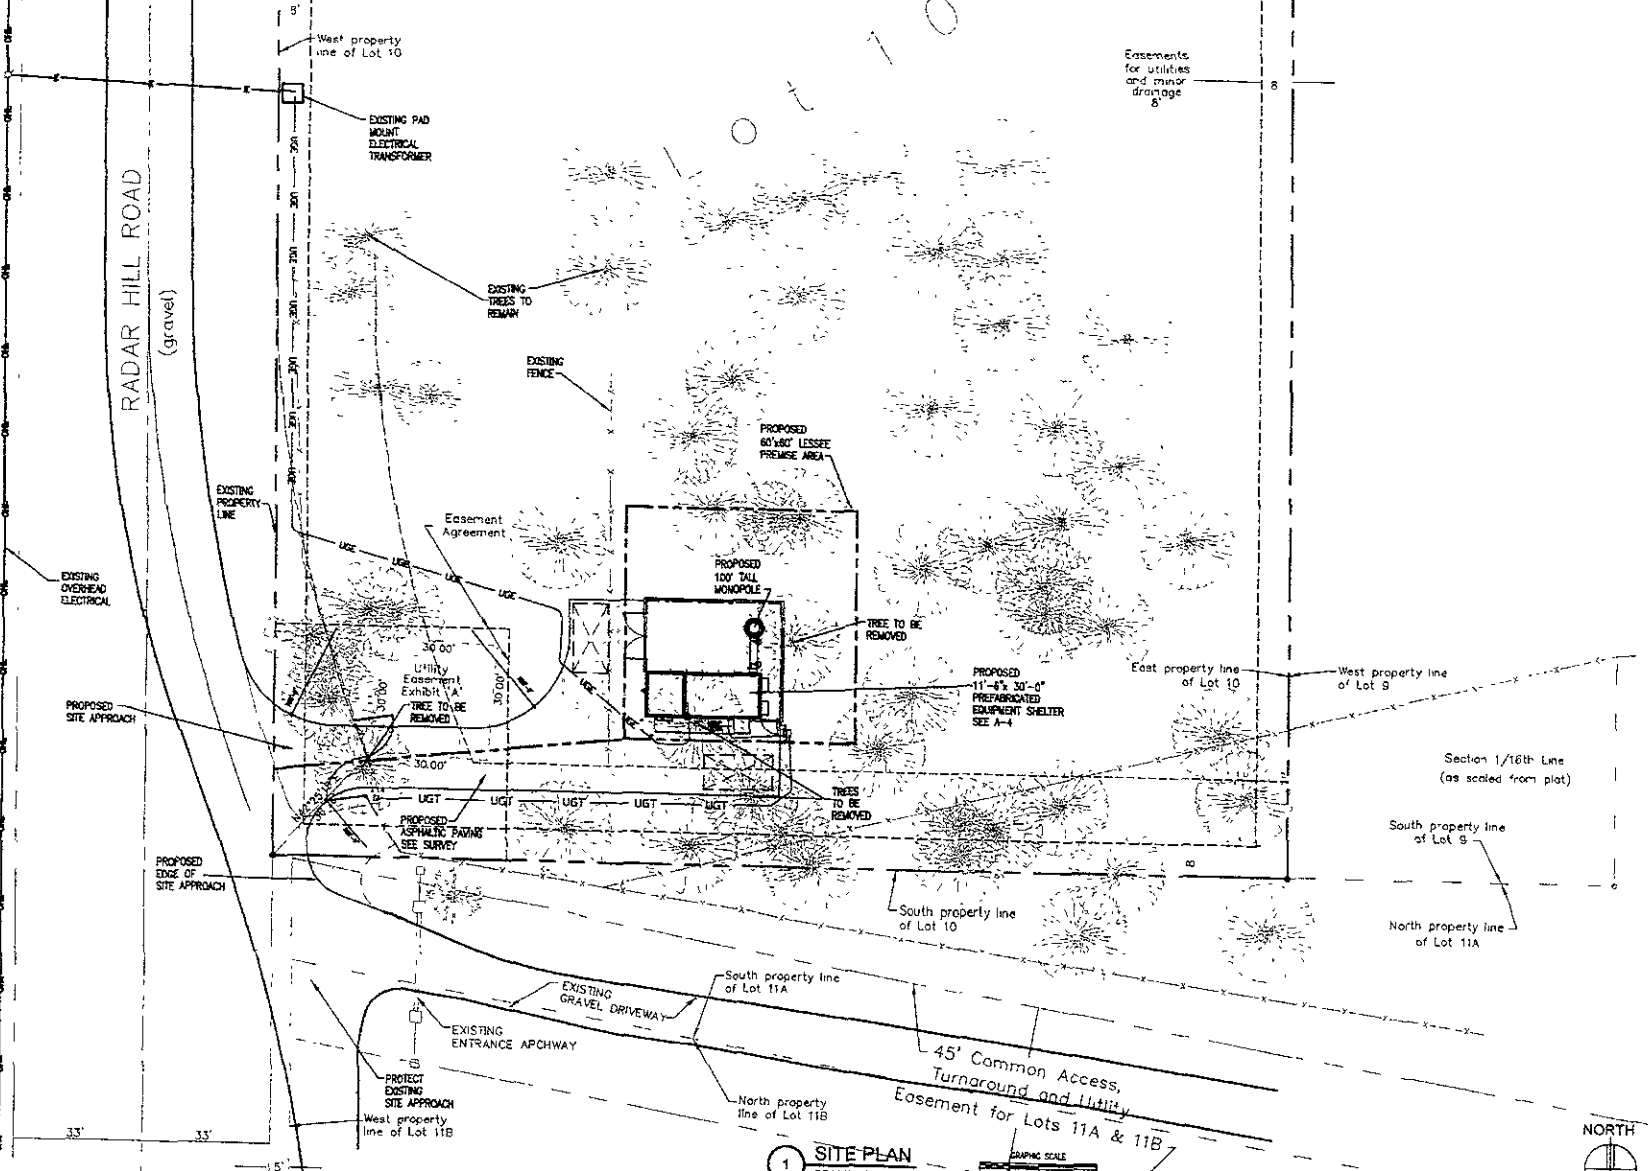

NOT FOR CONSTRUCTION

DESIGN

ROBERT J DAVIS AIA
 ARCHITECT
 8972 VALLEY VIEW DR
 EDEEN PRairie, MN 55444
 (952) 923-9299 FAX 952-9292

VERIZON WIRELESS

10621 BUSH LAKE ROAD
 BLOOMINGTON, MN 55428
 (952) 946-1700

PROJECT

RCYC
RAPID AIRPORT

232xx RADAR HILL ROAD
 BOX ELDER, SD, 57703


SHEET CONTENTS
SITE PLAN

DRAWN BY	JYS
DATE	12-12-07
CHECKED BY	
REV A	01-31-08
REV A.2	02-07-08
REV A.3	02-20-08
REV B	03-10-08

1 SITE PLAN
 SCALE 1" = 30'-0"



A-1

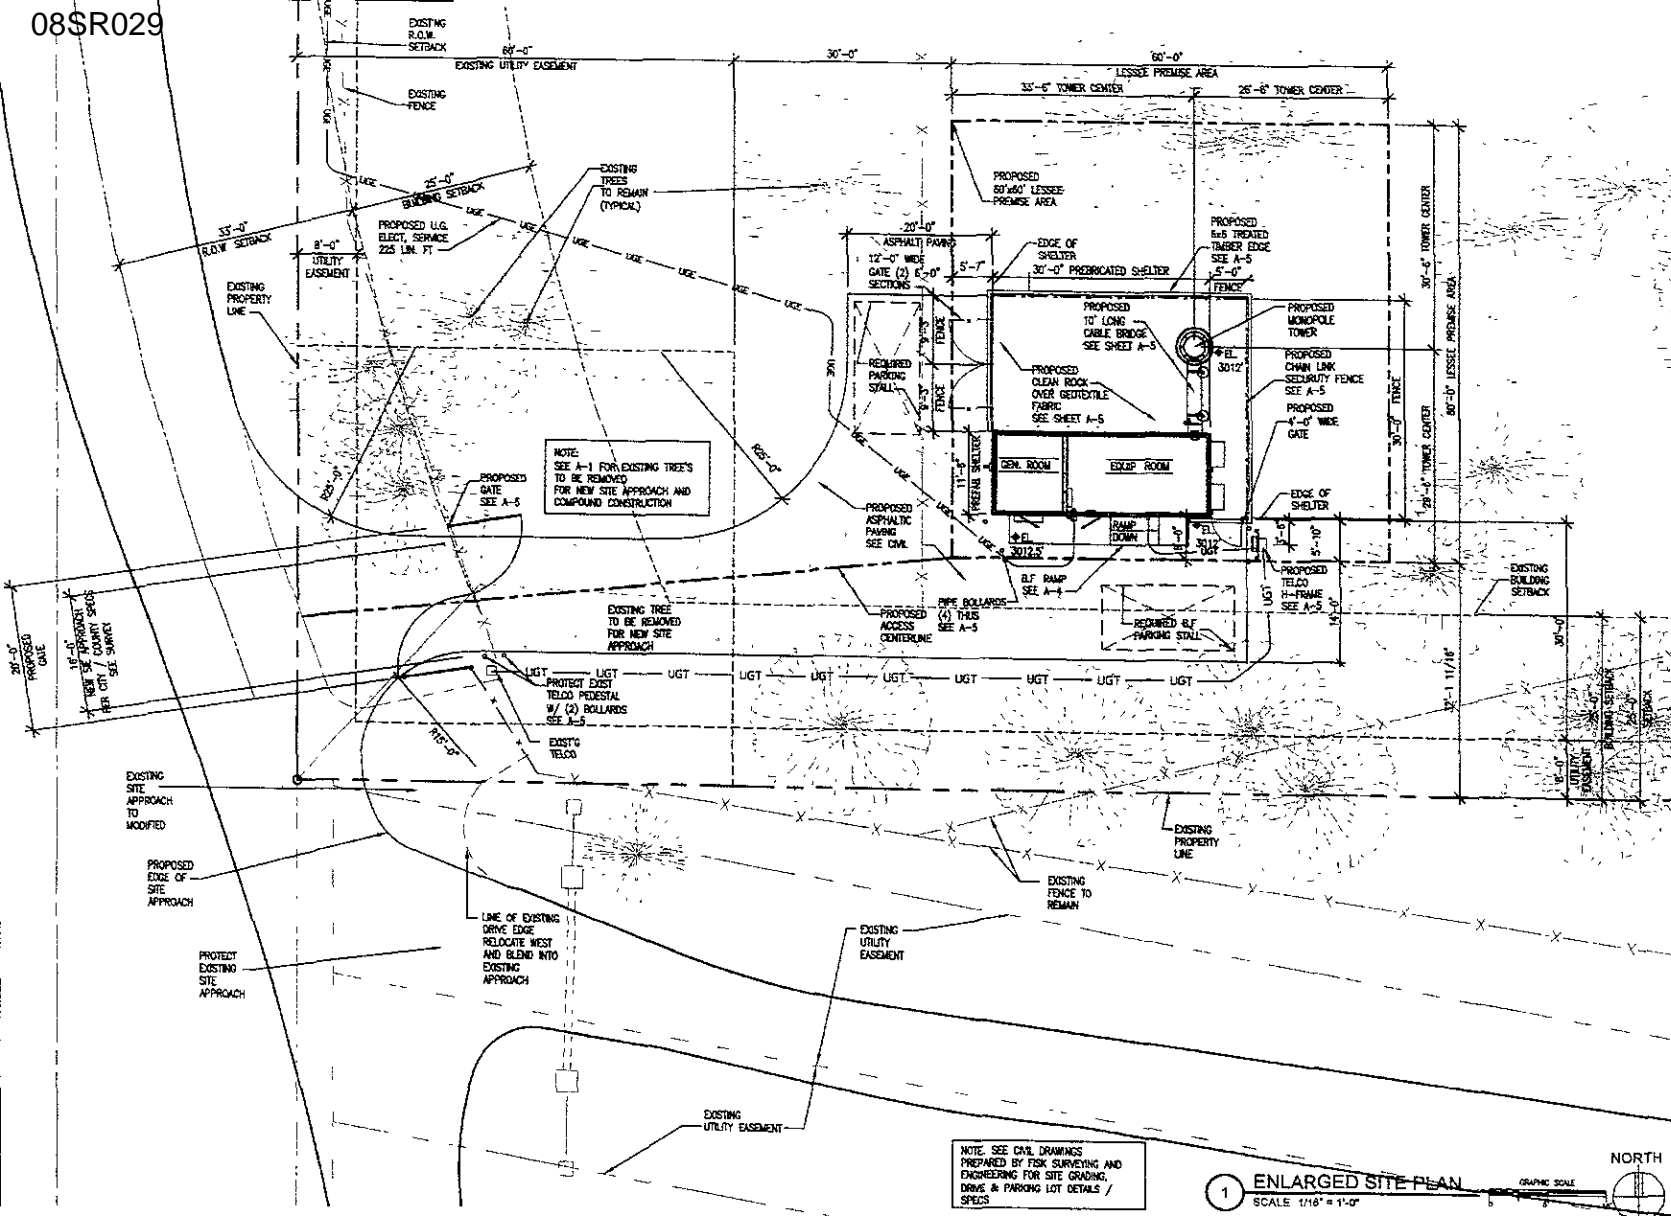

NOTE:
SEE A-1 FOR EXISTING TREES
TO BE REMOVED
FOR NEW SITE APPROACH AND
COMPOUND CONSTRUCTION

NOTE: SEE CIVIL DRAWINGS
PREPARED BY FISK SURVEYING AND
ENGINEERING FOR SITE GRADING,
DRAIN & PARKING LOT DETAILS /
SHEETS

1 ENLARGED SITE PLAN
SCALE 1/16" = 1'-0"

NORTH

NOT FOR
CONSTRUCTION

DESIGN

ROBERT J DAVIS AIA
ARCHITECT
8975 VALLEY VIEW RD
EDEN PRAIRIE, MN 55344
(952) 938-2299 FAX 952-9382

**VERIZON
WIRELESS**

1981 BUSH LAKE ROAD
BLOOMINGTON, MN 55438
(612) 844-1700

PROJECT

RCYC
RAPID AIRPORT

232xx RADAR HILL ROAD
BOX ELDER, SD, 57703

SHEET CONTENTS
ENLARGED SITE PLAN

DRAWN BY	JWB
DATE	12-13-07
CHECKED BY	
REV A	01-31-08
REV A.2	02-07-08
REV A.3	02-23-08
REV B	03-15-08