

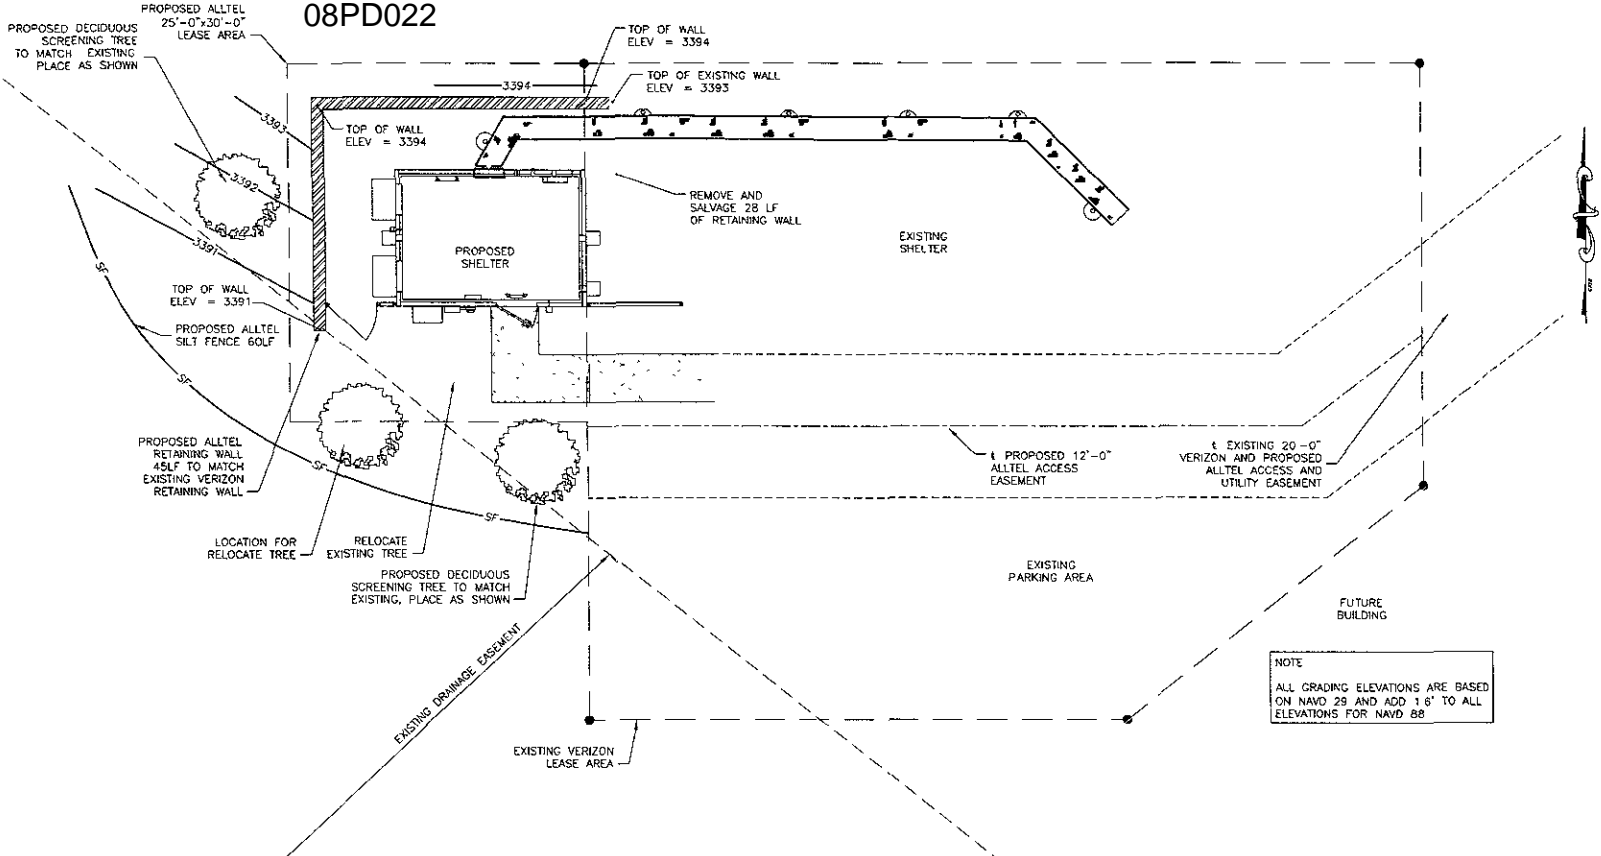


08PD022

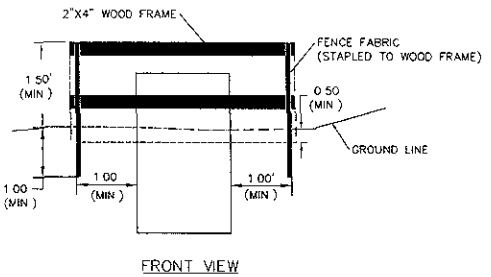

1 GRADING PLAN
SCALE 1"=5'-0"

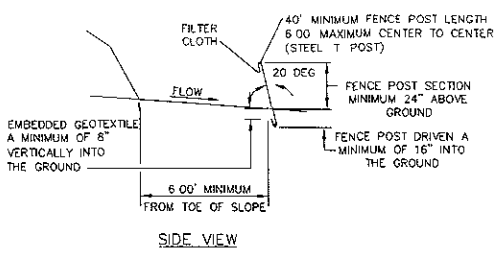

2 SILT FENCE
SCALE N.T.S.

ASSOCIATED ENGINEERING, INC
2705 N MAIN STREET
OMAHA, NE 68022
PH (402) 289-5040
FAX (402) 289-5045
AEPG PROJECT #1951

I HEREBY CERTIFY THAT THIS ENGINEERING DOCUMENT WAS PREPARED BY ME OR UNDER MY DIRECT PERSONAL SUPERVISION AND THAT I AM A DULY LICENSED PROFESSIONAL ENGINEER UNDER THE LAWS OF THE STATE OF SOUTH DAKOTA.

Tom Medhi Date 04-29-08
MY LICENSE RENEWAL DATE IS JAN 31 2009



APPLICANT/OWNER

alltel
COMMUNICATIONS, LLC.
18300 EAST 74TH AVENUE
SUITE 120
DENVER, CO 80249-7370

DRAWN BY CHK BY APV BY

TR/JF/DHF	TM	TM
-----------	----	----

APPROVALS

ALLTEL PROJECT ENGINEER
ALLTEL PROPERTY SPECIALIST
OWNER

ALLTEL SITE NAME

SDRC CANYON LAKE

ALLTEL ATLAS SITE ID

196424728

SUBMITTALS

2	04/29/08	ZONING REV
1	04/10/08	GROUNDING REV
0	01/28/08	100% CONST DWGS
REV	DATE	DESCRIPTION

DRAWING TITLE

GRADING PLAN

DRAWING NUMBER

C-2

ALLTEL JOB NUMBER

710368003