



08UR008

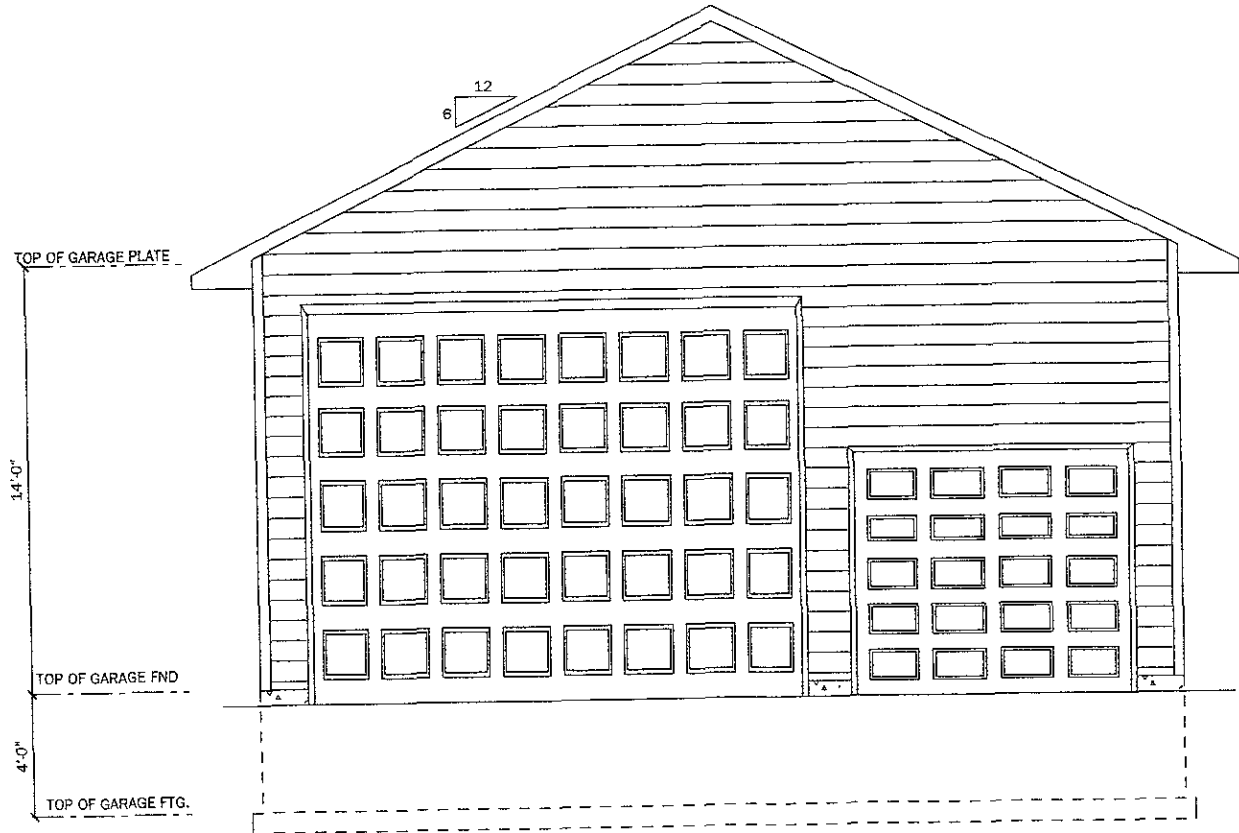

FRONT ELEVATION

SCALE: 1/4" = 1'-0"


08UR008

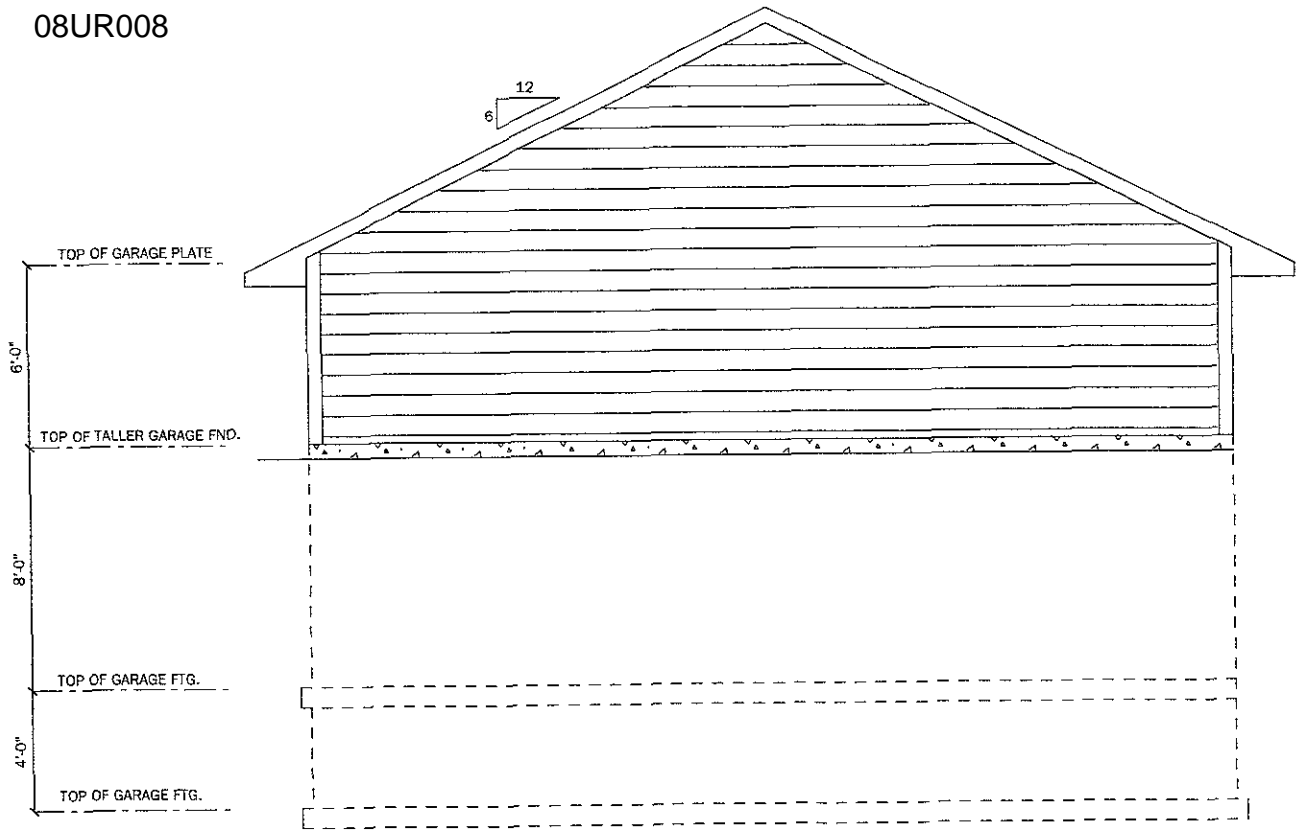

REAR ELEVATION

SCALE: 1/4" = 1'-0"


08UR008

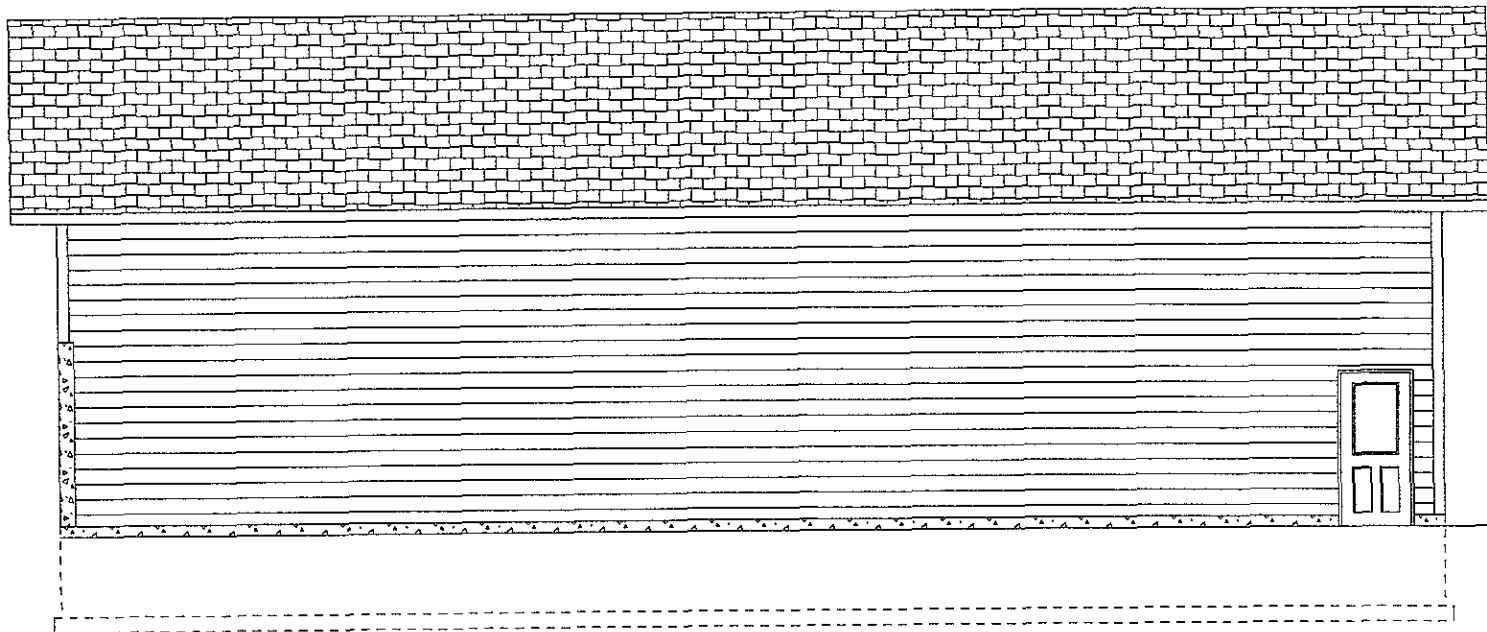

LEFT ELEVATION

SCALE: 3/16" = 1'-0"

08UR008

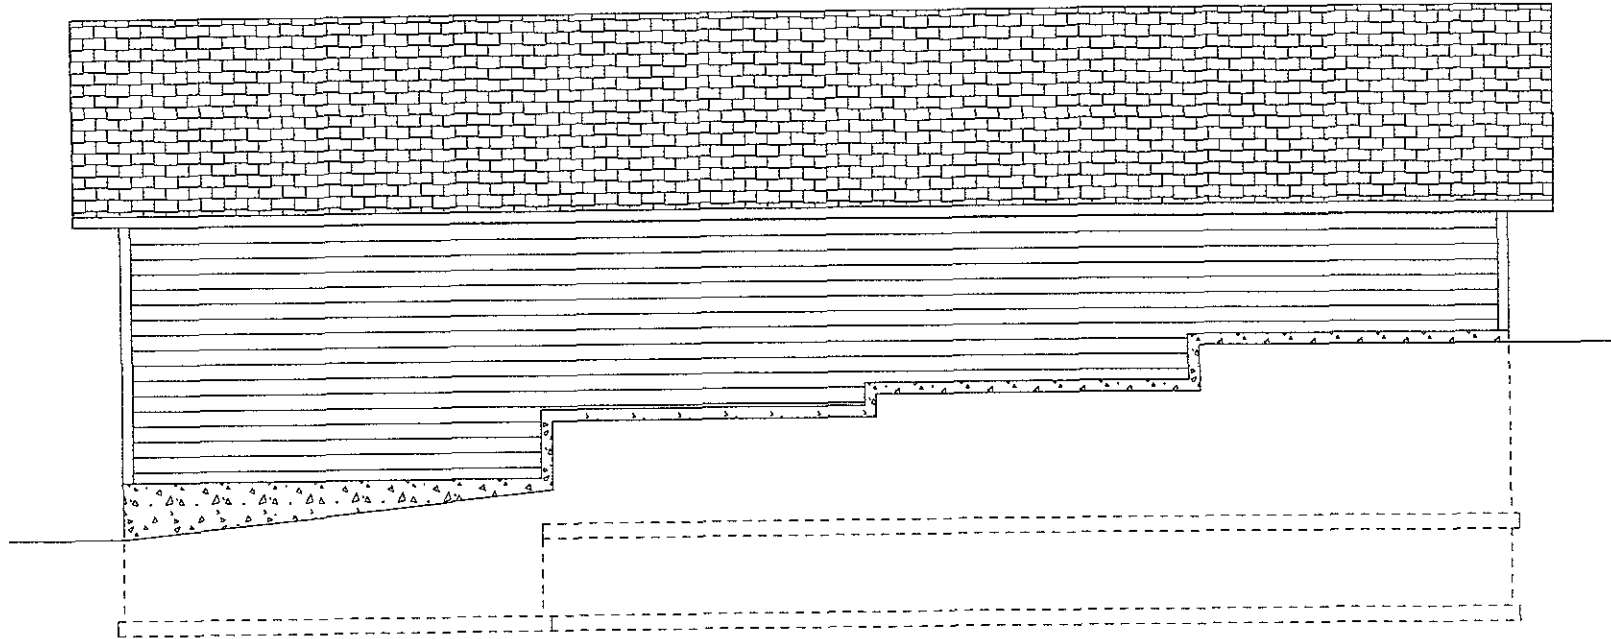

RIGHT ELEVATION

SCALE: 3/16" = 1'-0"