


08UR008

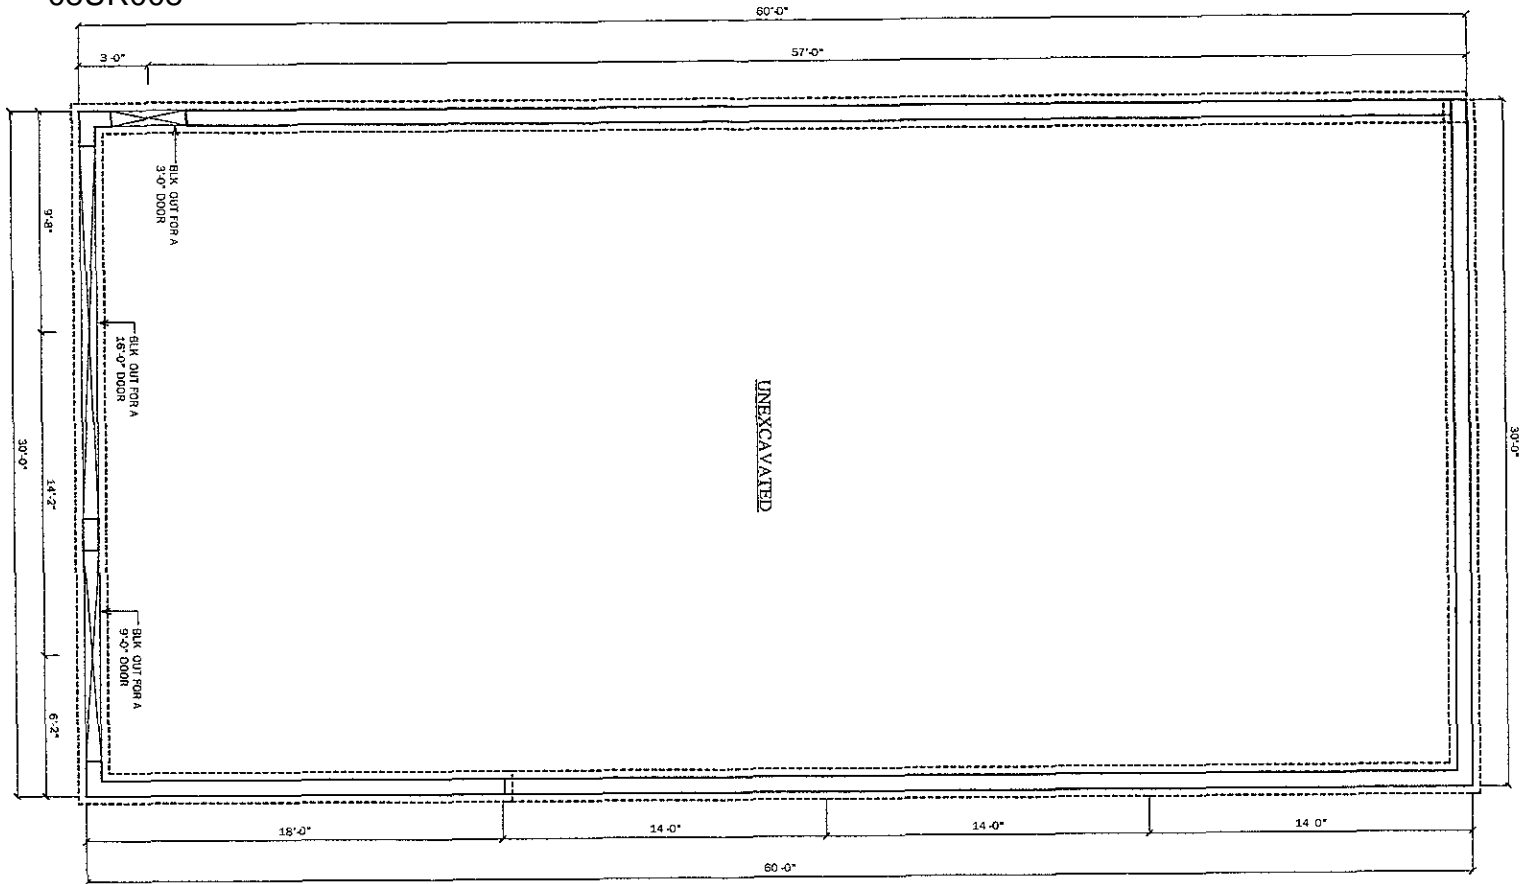

FOUNDATION PLAN

SCALE, 3/16" = 1'-0"

1800 SQ. FT. ON GARAGE FND