


08UR008

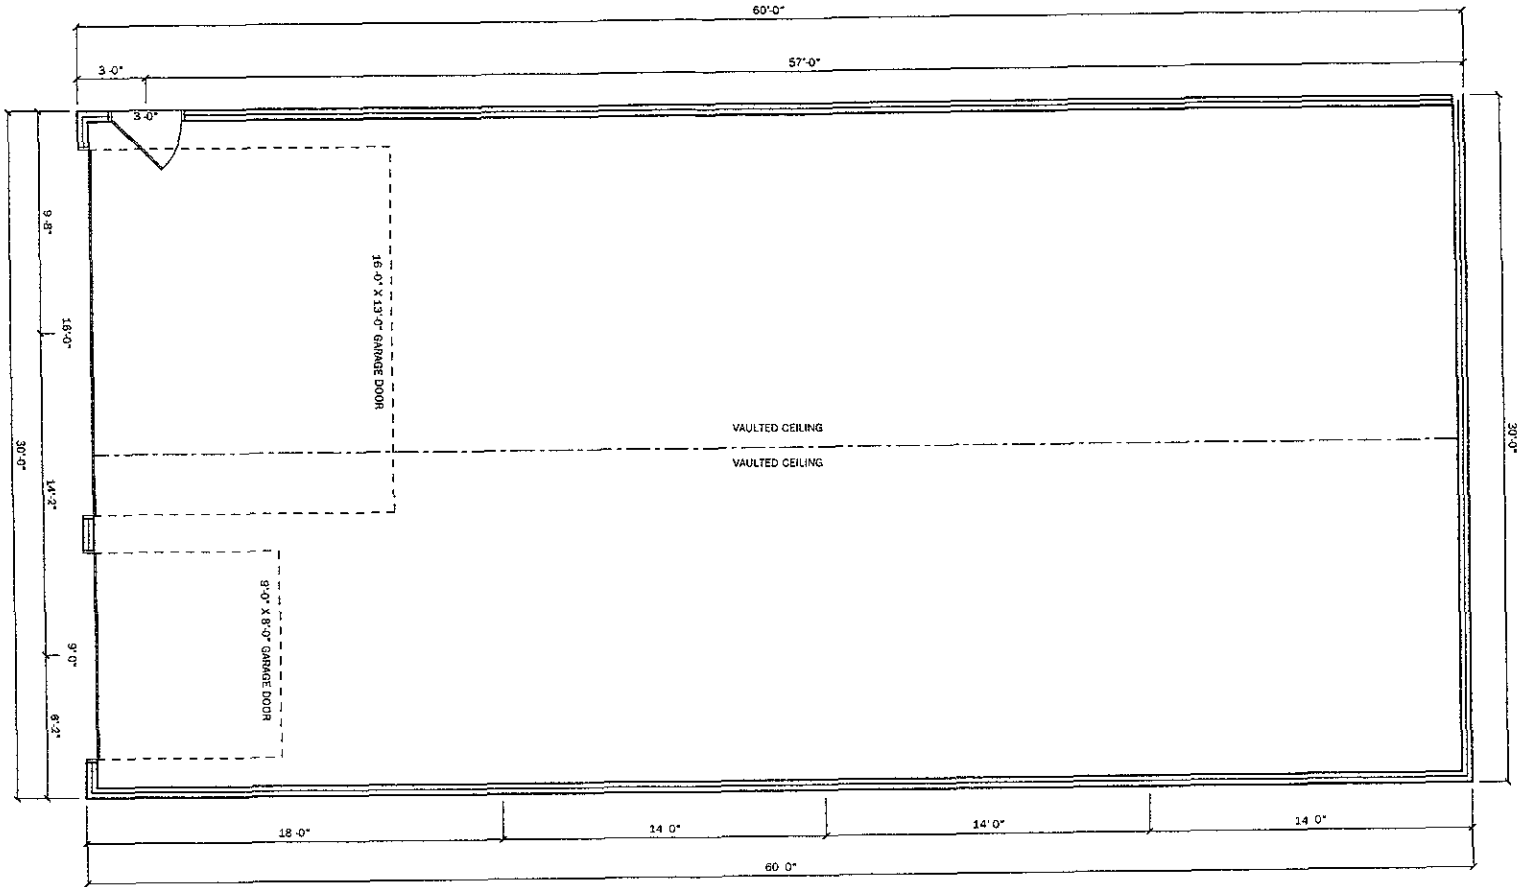

MAIN FLOOR PLAN

SCALE: 3/16" = 1'-0"

1800 SQ. FT. ON GARAGE FLR