

NOTE
 ALL INFORMATION CONTAINED IN THIS DRAWING IS BASED ON THE SITE SURVEY SEE SHEETS SS-1 AND SS-2 FOR MORE INFORMATION

ASSOCIATED ENGINEERING, INC
 2705 N MAIN STREET
 OMAHA, NE 68022
 PH (402) 289-5040
 FAX (402) 289-5045
 AEPIC PROJECT #1951

I HEREBY CERTIFY THAT THIS ENGINEERING DOCUMENT WAS PREPARED BY ME OR UNDER MY DIRECT PERSONAL SUPERVISION AND THAT I AM A DULY LICENSED PROFESSIONAL ENGINEER UNDER THE LAWS OF THE STATE OF SOUTH DAKOTA.

Tom Medhi Date 04-29-08
 MY LICENSE NUMBER DATE 6 JUN 31 2009



APPLICANT/OWNER

alltel
 COMMUNICATIONS, L.L.C.
 18300 EAST 71ST AVENUE
 SUITE 120
 DENVER, CO 80249-7370

DRAWN BY CHK BY APY BY

TR/JF/DHF	TM	TM
-----------	----	----

APPROVALS

ALLTEL PROJECT ENGINEER
 ALLTEL PROPERTY SPECIALIST
 OWNER

ALLTEL SITE NAME:

SDRC CANYON LAKE

ALLTEL ATLAS SITE ID

196424728

SUBMITTALS

2	04/29/08	ZONING REV
1	04/10/08	GROUNDING REV
0	01/28/08	100% CONST DWG
REV	DATE	DESCRIPTION

DRAWING TITLE

SITE PLAN

DRAWING NUMBER

C-1

ALLTEL JOB NUMBER

710368003

I HEREBY CERTIFY THAT THIS ENGINEERING DOCUMENT WAS PREPARED BY ME OR UNDER MY DIRECT PERSONAL SUPERVISION AND THAT I AM A DULY LICENSED PROFESSIONAL ENGINEER UNDER THE LAWS OF THE STATE OF SOUTH DAKOTA.

Tom Medhi 04-23-08
 Date
 MY LICENSE RENEWAL DATE IS JAN. 31 2009



APPLICANT/OWNER

elltel
COMMUNICATIONS, LLC
 18300 EAST 71ST AVENUE
 SUITE 120
 DENVER, CO 80249-7370

DRAWN BY CHK BY APV BY

TR/JF/DHF TM TM

APPROVALS

ALLTEL PROJECT ENGINEER

ALLTEL PROPERTY SPECIALIST

OWNER

ALLTEL SITE NAME

SDRC CANYON LAKE

ALLTEL ATLAS SITE ID

196424728

SUBMITTALS

REV	DATE	DESCRIPTION
2	04/29/08	ZONING REV
1	04/10/08	GROUNDING RE
0	01/28/08	100% CONST DP

DRAWING TITLE


ENLARGED SITE PLAN

DRAWING NUMBER


C-3

ALLTEL JOB NUMBER

710368003

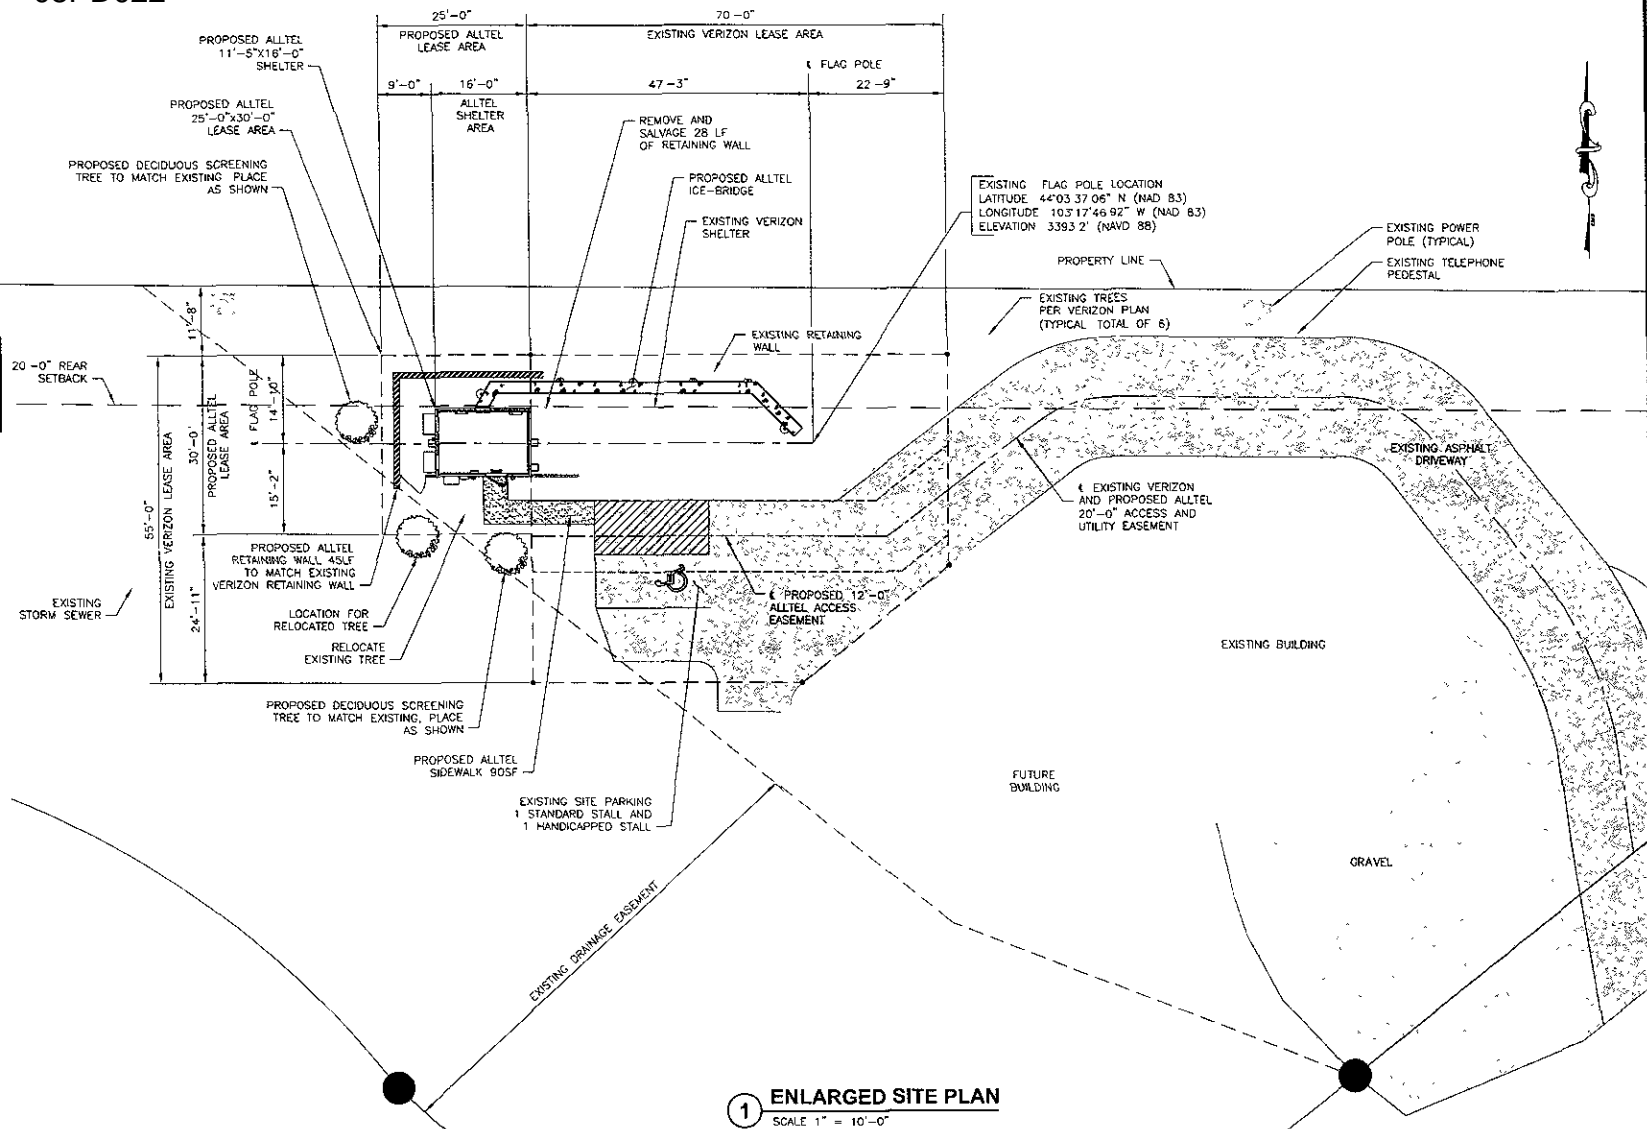

1 ENLARGED SITE PLAN
 SCALE 1" = 10'-0"

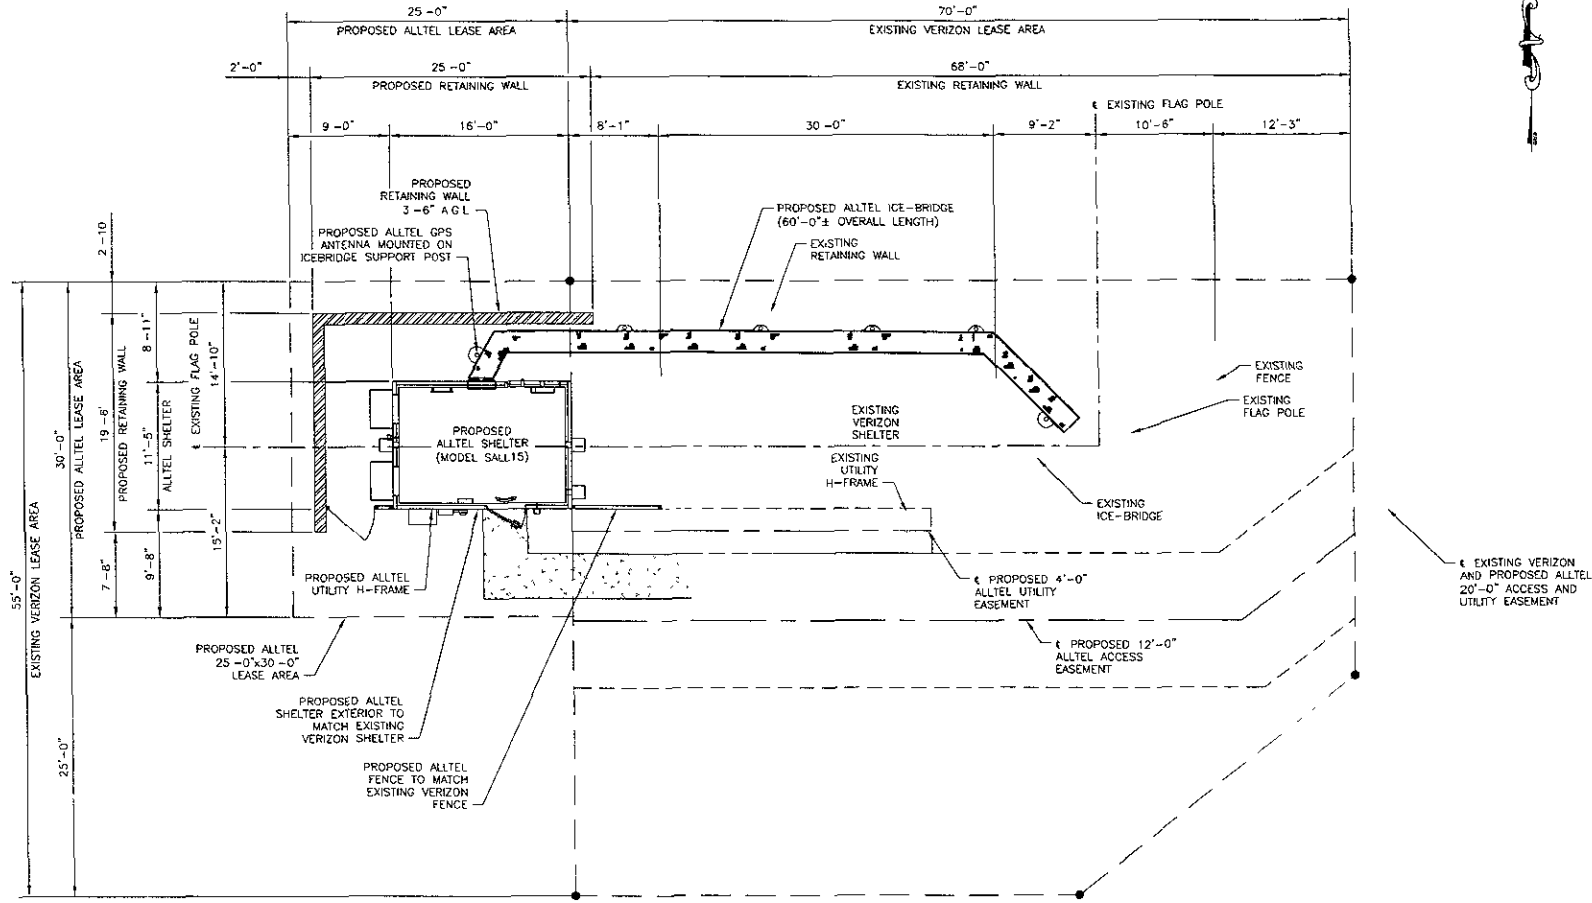

1

COMPOUND SITE PLAN

SCALE 3/16"=1'-0"

ENGINEERING, INC.
 2705 N MAIN STREET
 OMAHA, NE 68022
 PH (402) 289-5040
 FAX (402) 289-5045
 AEPC PROJECT #1951

I HEREBY CERTIFY THAT THIS ENGINEERING DOCUMENT WAS PREPARED BY ME OR UNDER MY DIRECT PERSONAL SUPERVISION AND THAT I AM A DAILY LICENSED PROFESSIONAL ENGINEER UNDER THE LAWS OF THE STATE OF SOUTH DAKOTA.

Tom Medhi 04-29-08
 Date
 Tom Medhi MY LICENSE EXPIRES DATE IS JAN 31 2009



APPLICANT/OWNER

Alltel
COMMUNICATIONS, LLC.
 18300 EAST FAY AVENUE
 SUITE 120
 DENVER, CO 80249-7376

DRAWN BY CHK BY APV BY
 TR/JF/DHF TM TM

APPROVALS

ALLTEL PROJECT ENGINEER
 ALLTEL PROPERTY SPECIALIST
 OWNER

ALLTEL SITE NAME
SDRC CANYON LAKE

ALLTEL ATLAS SITE ID
196424728

SUBMITTALS

REV	DATE	DESCRIPTION
2	04/29/08	ZONING REV
1	04/10/08	GROUNDING REV
0	01/28/08	100% CONST DWG

DRAWING TITLE

COMPOUND SITE PLAN

DRAWING NUMBER

C-4

ALLTEL JOB NUMBER

710368003