


# PRELIMINARY FOR REVIEW ONLY

- PHASE I
- PHASE II
- PHASE III

--- BOUNDARY LINE

NOTE:  
PHASE II TO BE SERVED BY BOTH RAPID CITY AND RAPID VALLEY UTILITY DISTRICTS

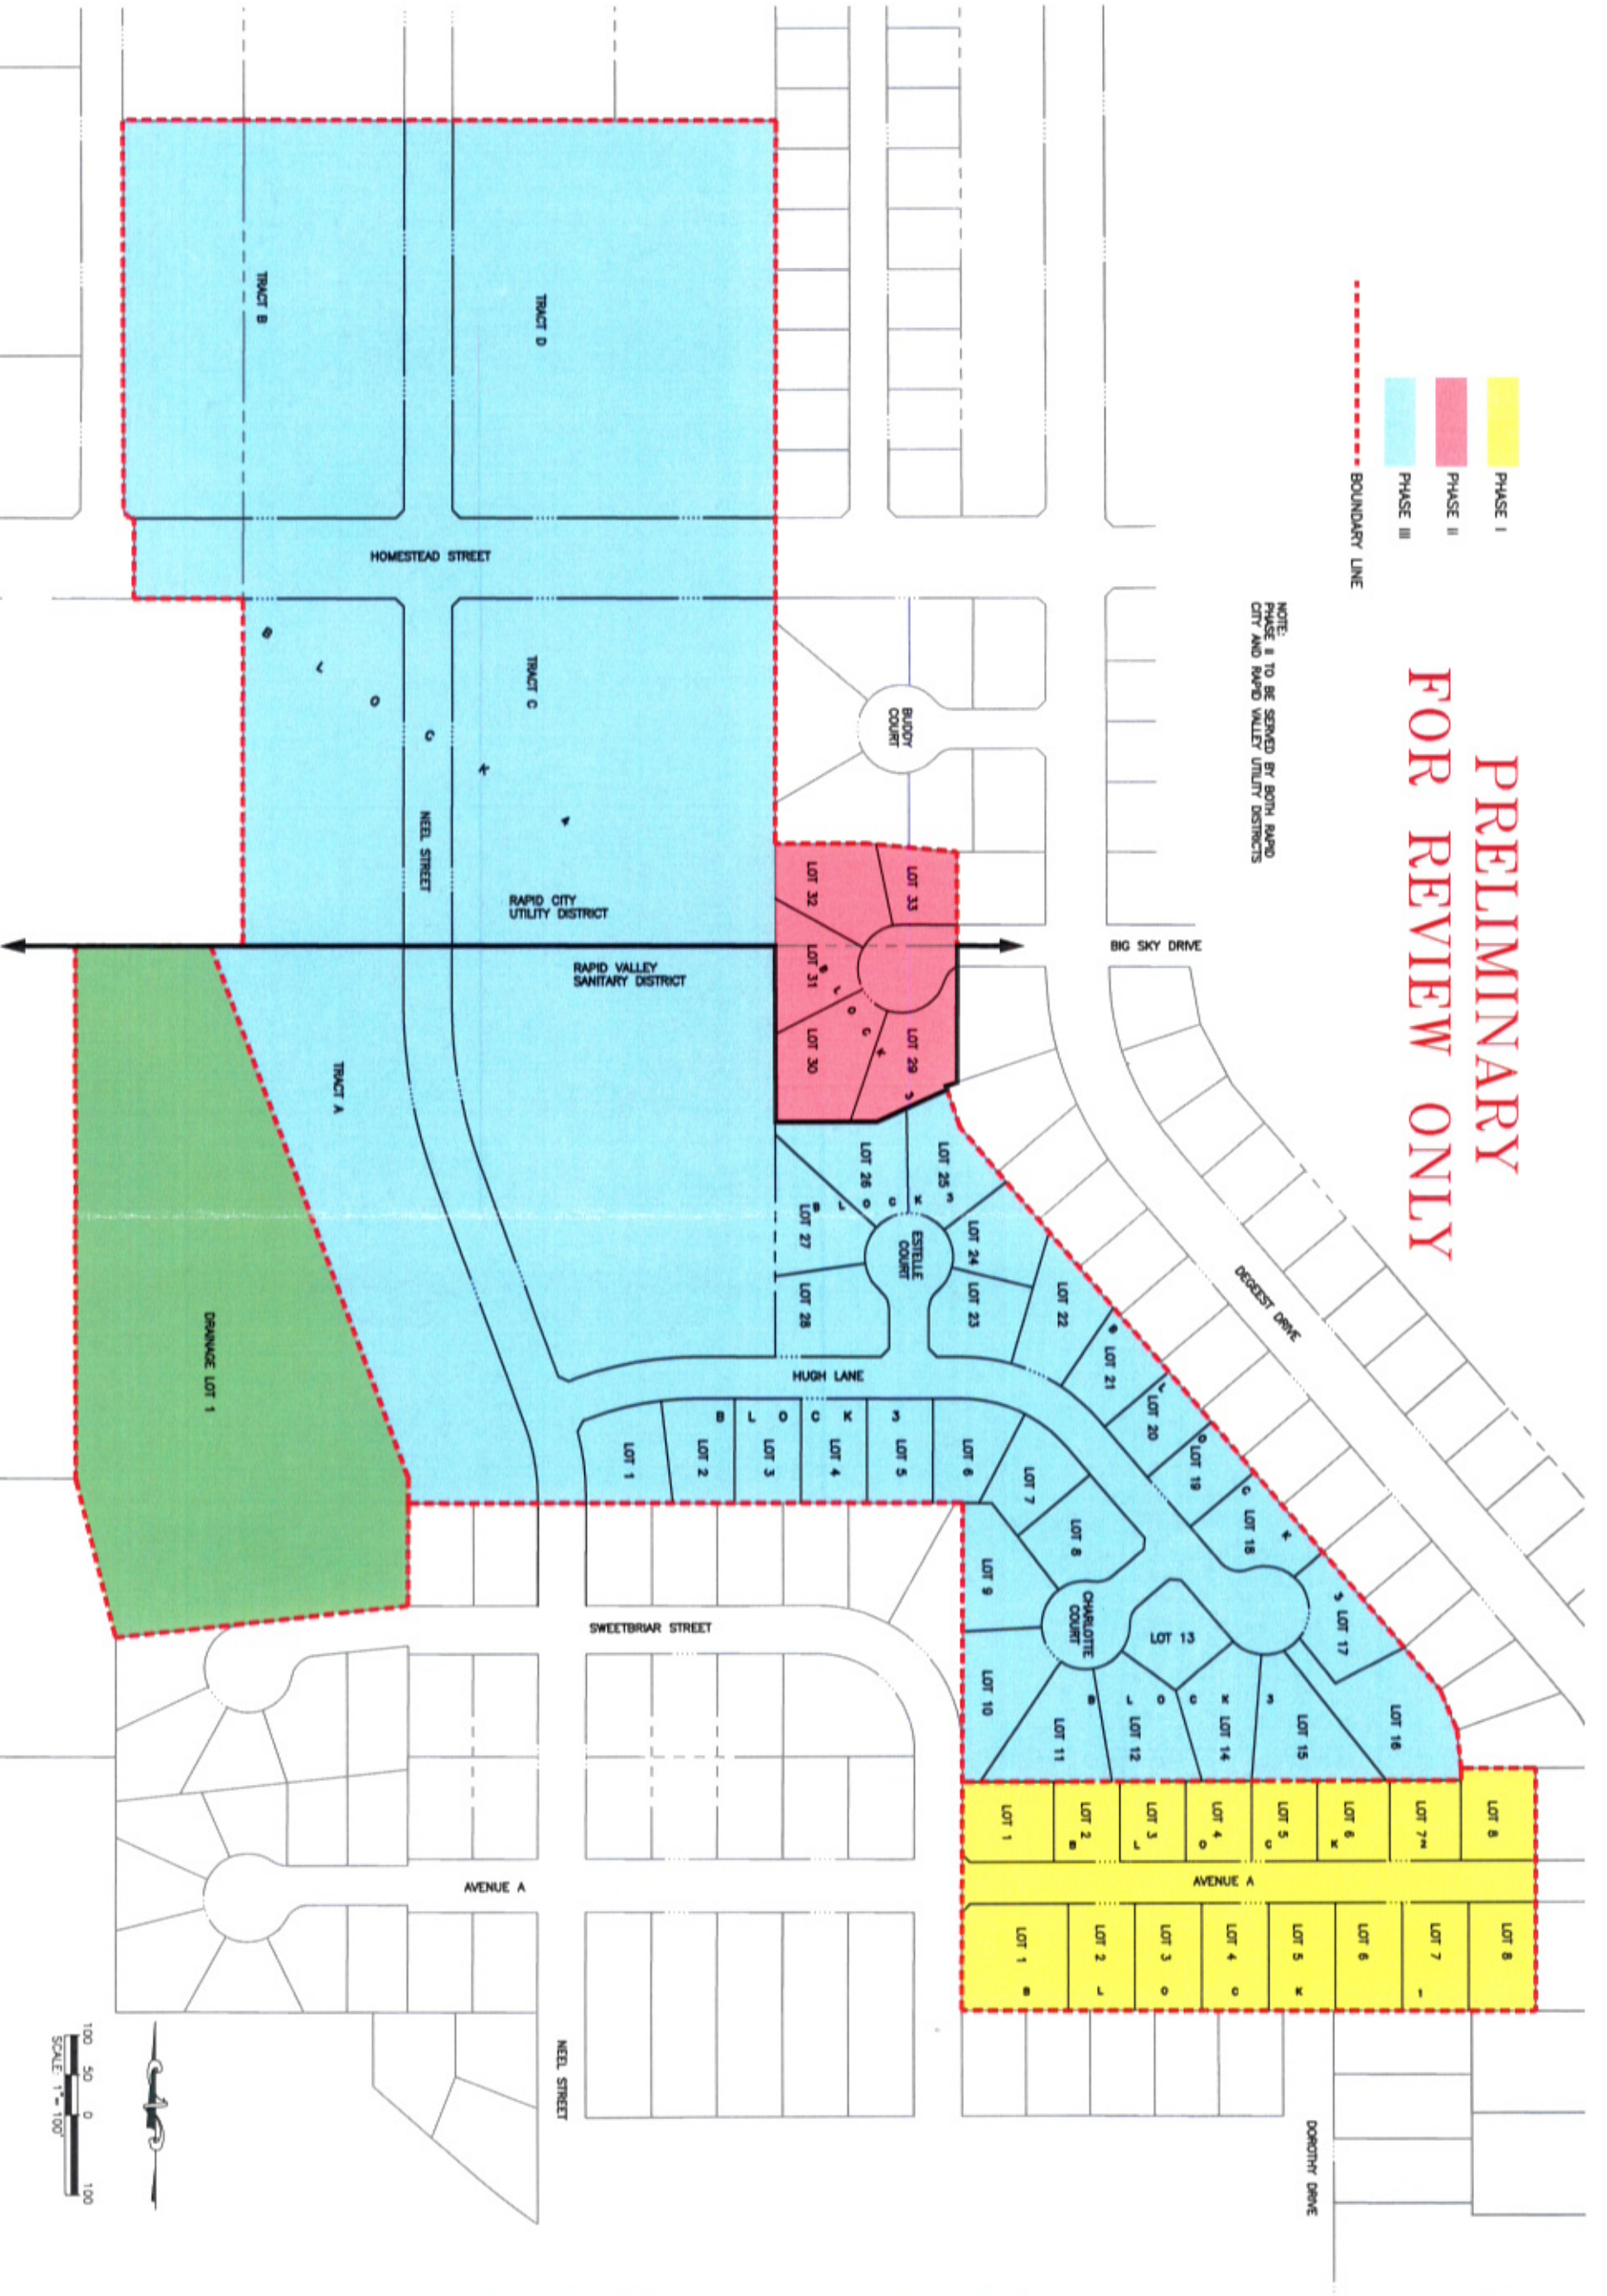

## HOMESTEAD PLAZA SUBDIVISION

MASTER SITE PLAN



DREAM DESIGN INTERNATIONAL, INC.

CIVIL ENGINEERING • LANDSCAPE ARCHITECTURE  
LAND DEVELOPMENT • CONSTRUCTION ADMINISTRATION

PRELIMINARY  
FOR REVIEW ONLY

Drawn By: AS-SHOMAN	Checked By: BBN
Design Date: 04/08	Print Date: 04/08
Project No: 07-2477 & 07-2482	Client Name: RETIREMENT
Revision: 12/07	Revision: 12/07