


08SR052


RECEIVED

JUN 13 2008


Rapid City Growth Management Department

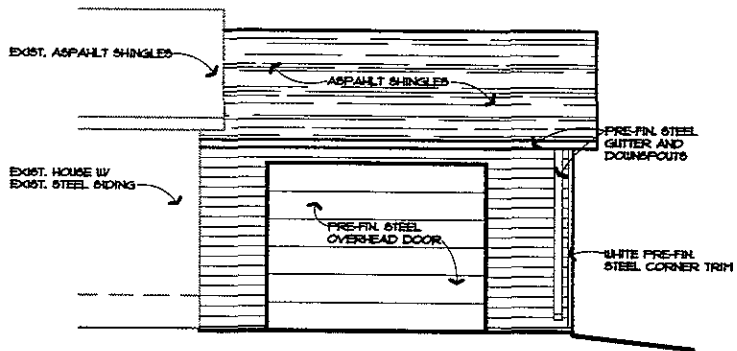


FRONT

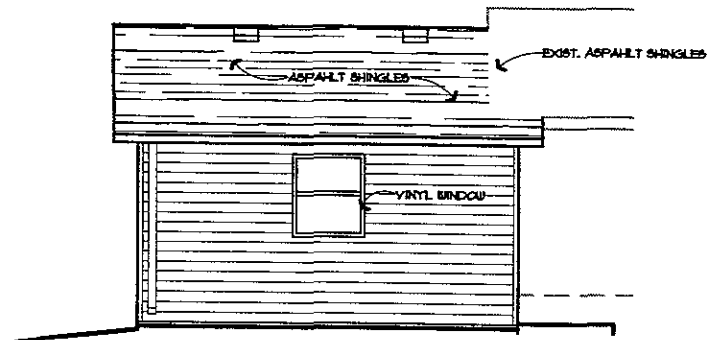

BACK

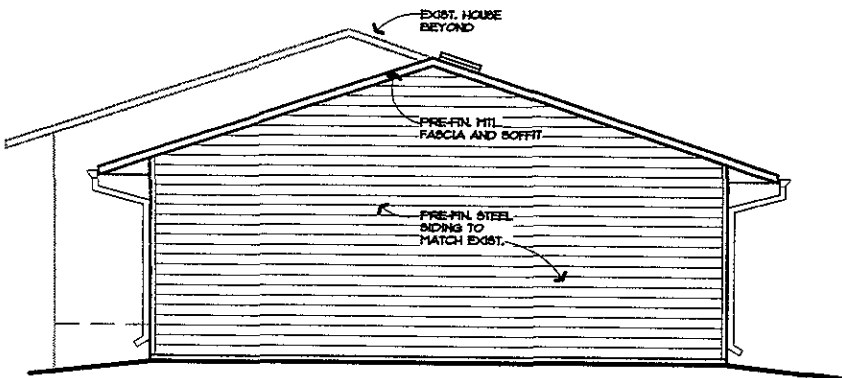

RIGHT

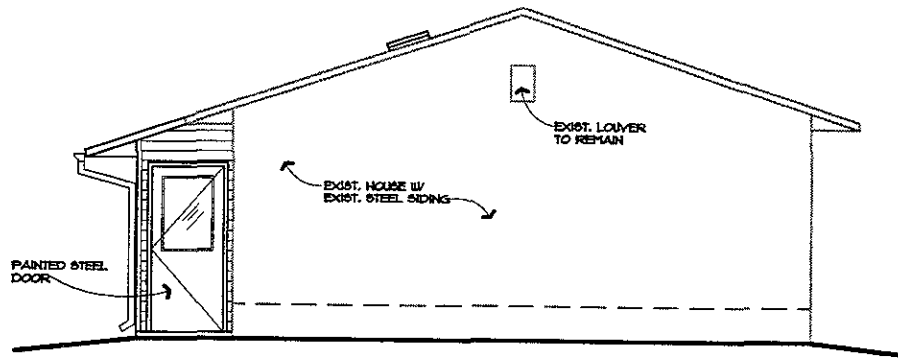

LEFT

2
A2

GARAGE EXTERIOR ELEVATIONS

1/8" = 1'-0"

ARCHITECTURE I ENGINEERING

517 7th street rapid city sd 57701
ph 605 342 9470 fax 605 342 2377
www.afront.biz

ARCHITECTURE I ENGINEERING
GIS | SURVEYING

JOB NUMBER 08 1434 001
RAPID CITY, SD

DATE 05/13/08

PENN. CO. HOUSING

2008-09 IMPROVEMENTS

ELEVATIONS

623 E. CENTENNIAL

SHEET TITLE:

SH