

517 7th street rapid city sd 57701
ph 605 342 9470 fax 605 342 2377
www.4front.biz


PENN. CO. HOUSING
2008-09 IMPROVEMENTS
JOB NUMBER 08 1434.001
RAPID CITY, SD
DATE 08/13/08

3717 IVY STREET
ELEVATIONS


Rapid City Growth
Management Department

JUN 13 2008


RECEIVED

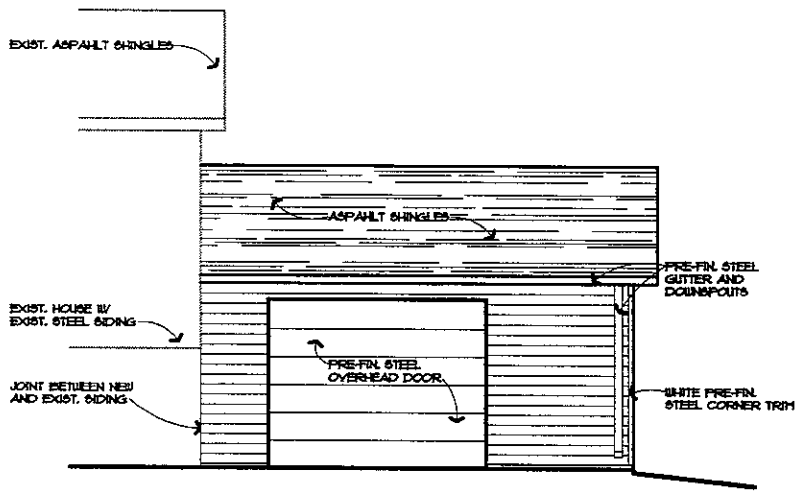

FRONT

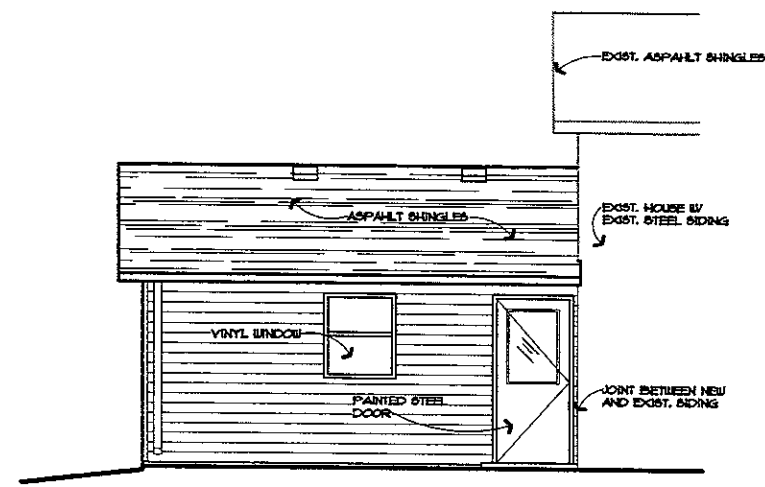

BACK

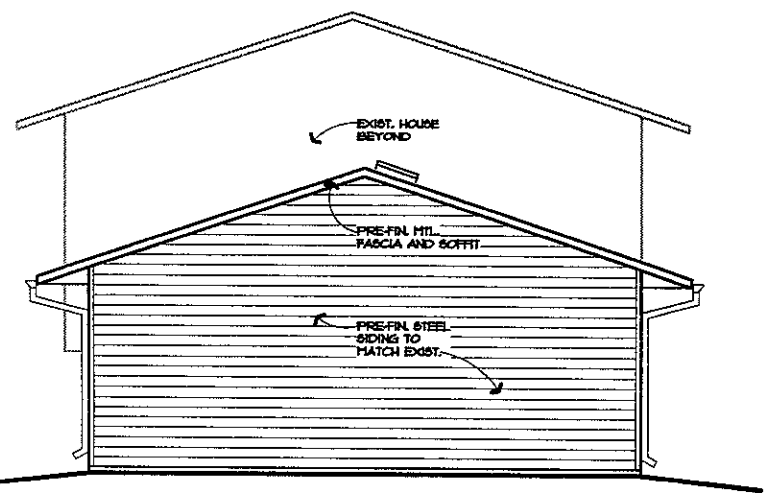

SIDE

1
A2

GARAGE EXTERIOR ELEVATIONS

1/8" = 1'-0"

SHEET TITLE

SH