


517 7th street rapid city sd 57701  
ph 605 342.9470 fax 605.342.2377  
www.4front.biz


PENN. CO. HOUSING  
2008-09 IMPROVEMENTS  
JOB NUMBER: 08.1434.001  
RAPID CITY, SD  
DATE 06/3/08

SHEET TITLE:  
3616 IVY  
ELEVATIONS


SHEET  
A2

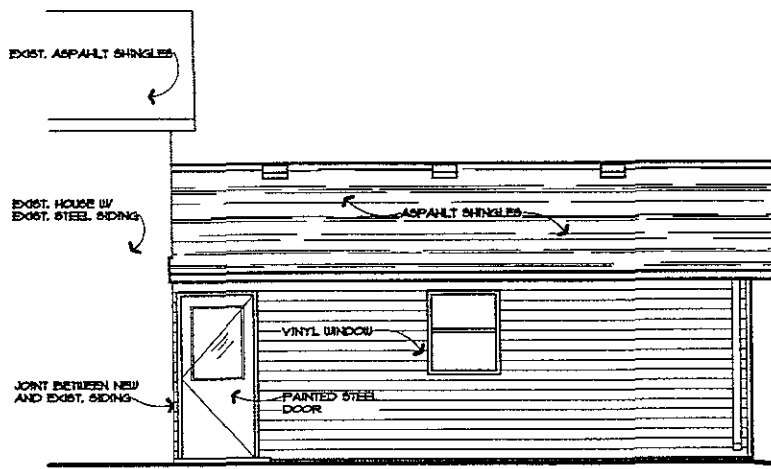


BACK

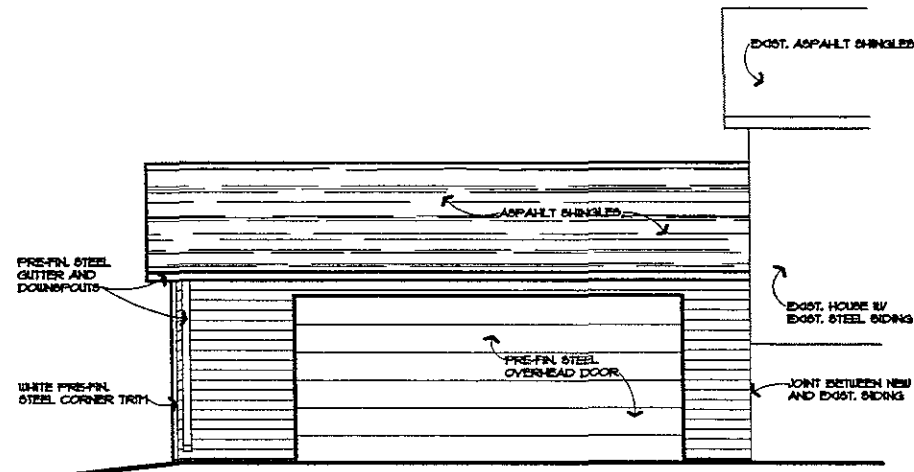

FRONT

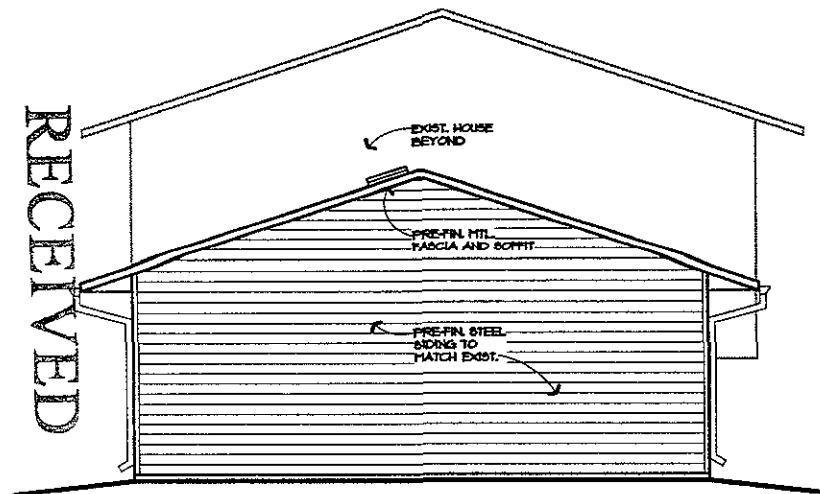

SIDE

 

# 2 A2 1/4" = 1'-0" **GARAGE EXTERIOR ELEVATIONS**

RECEIVED  
JUN 13 2008  
Rapid City Growth  
Management Department