


08SR055


RECEIVED

JUN 13 2008


Rapid City Growth
Management Department

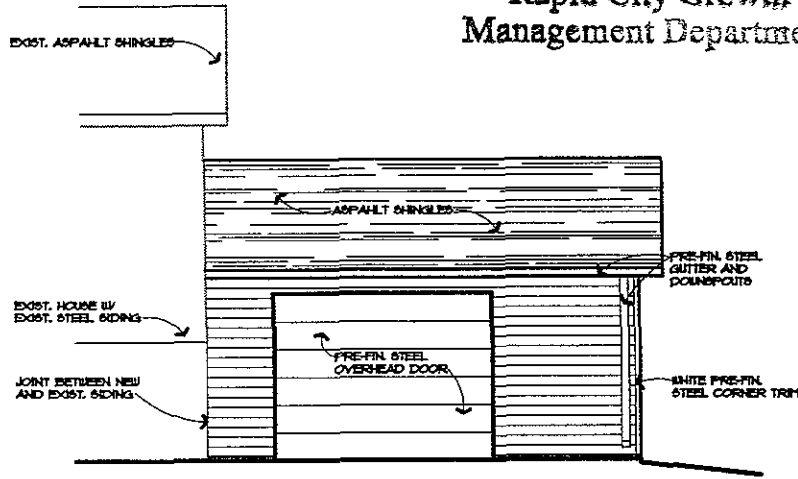

FRONT

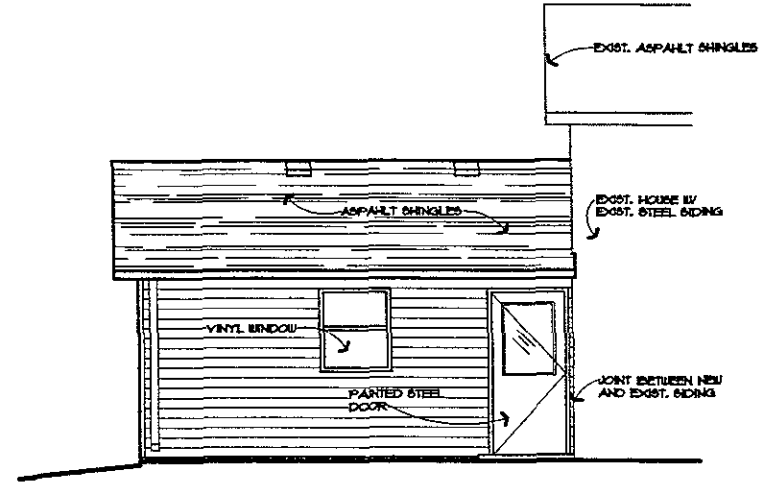

BACK

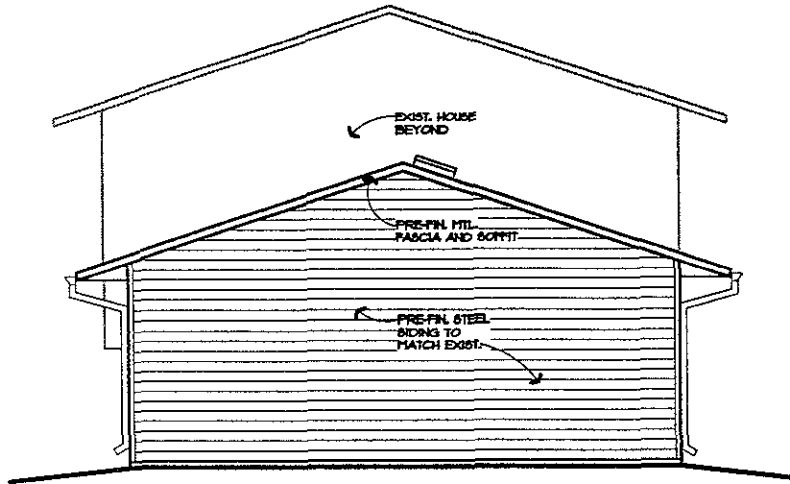

SIDE

1
A2

GARAGE EXTERIOR ELEVATIONS MIRRORED

1/8" = 1'-0"

URFRONT
GN INC

517 7th street rapid city sd 57701
ph: 605.342.9470 fax: 605.342.2377
www.4front.biz
ARCHITECTURE | ENGINEERING

PENN. CO. HOUSING
2008-09 IMPROVEMENTS
Rapid City SD
DATE: 06/13/08

849 E. SYCAMORE
ELEVATIONS

A2

SHEET TITLE:

SHEET