

DD QA SET

Bank West – Rapid  
City

CERTIFICATION


I hereby certify that this plan, specification or report was prepared by me or under my direct supervision and that I am a duly Licensed Professional under the laws of the State of Minnesota.

License Number		Date
REVISIONS	No.	DATE
revision #1		07-28-08

DATE	07-23-08
DRAWN BY	XXXK
CHECKED BY	BSO
COMMISSION NO.	118210

SITE PLAN

**A090**

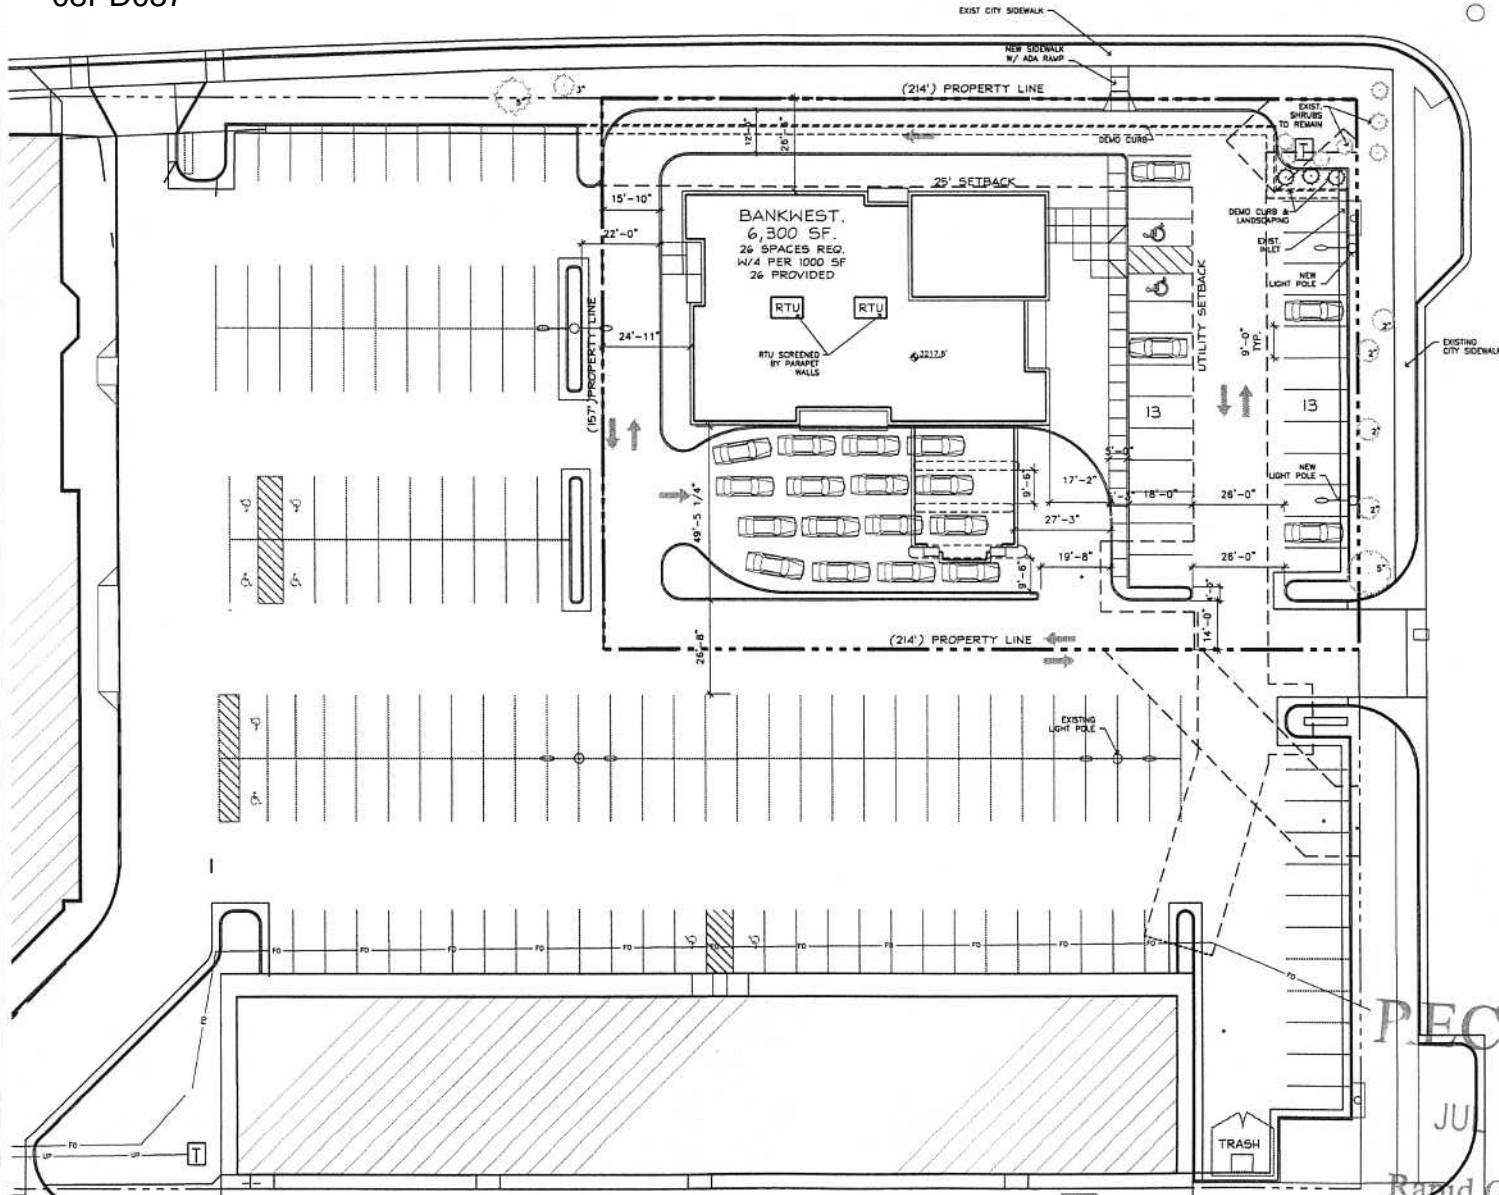

ARCH SITE PLAN  
1/8" = 1'-0"

RECEIVED  
JUL 29 2008  
Rapid City Growth  
Management