




08PD042

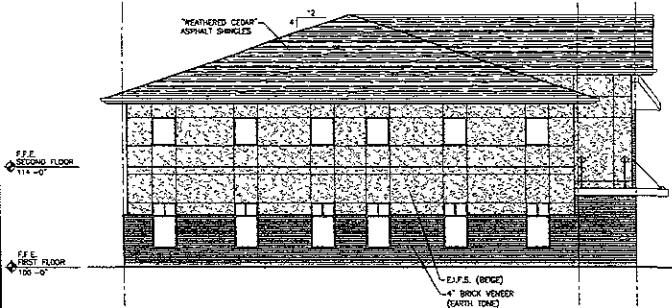


D1 NORTH ELEVATION
SCALE: 1/8" = 1'-0"

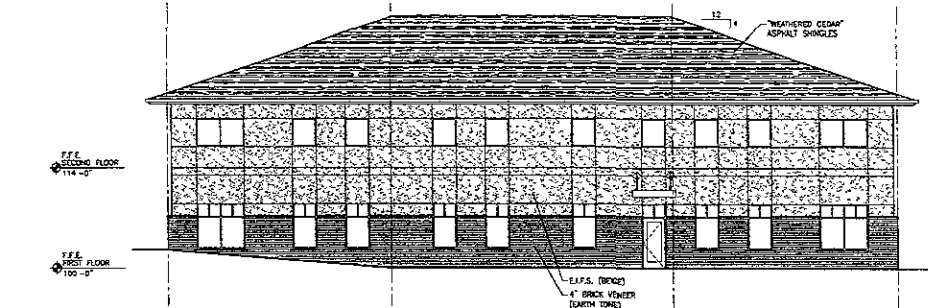

D3 EAST ELEVATION
SCALE: 1/8" = 1'-0"

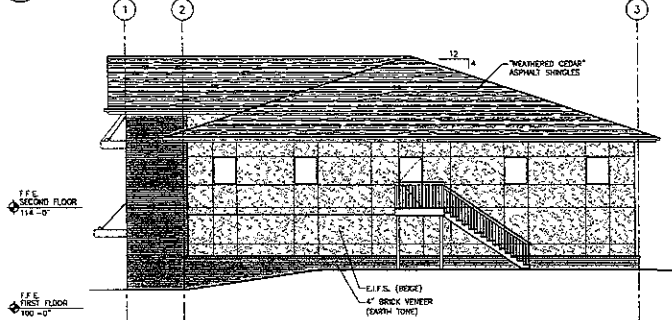

C1 SOUTH ELEVATION
SCALE: 1/8" = 1'-0"

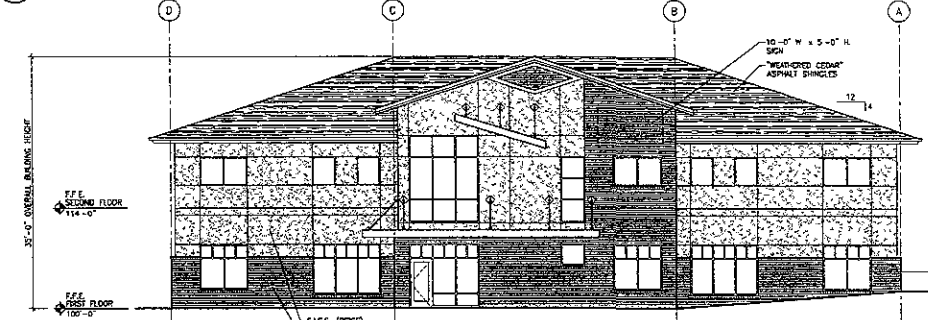

C3 WEST ELEVATION
SCALE: 1/8" = 1'-0"

UPPER DECK ARCHITECTS, INC.
 1301 W. OHAMA ST., SUITE 212
 RAPID CITY, SD 57701
 PH: 605.793.0231
 FAX: 605.792.0240

NO.	DATE	DESCRIPTION	BY	DATE

CONSULTANTS


**Health Concepts
 Medical Clinic**
 Rapid City, South Dakota

RECEIVED

JUL 25 2008

PROJECT NUMBER: 0704
 DRAWN BY: SH
 CHECK BY: TD
 SHEET TITLE:

EXTERIOR ELEVATIONS

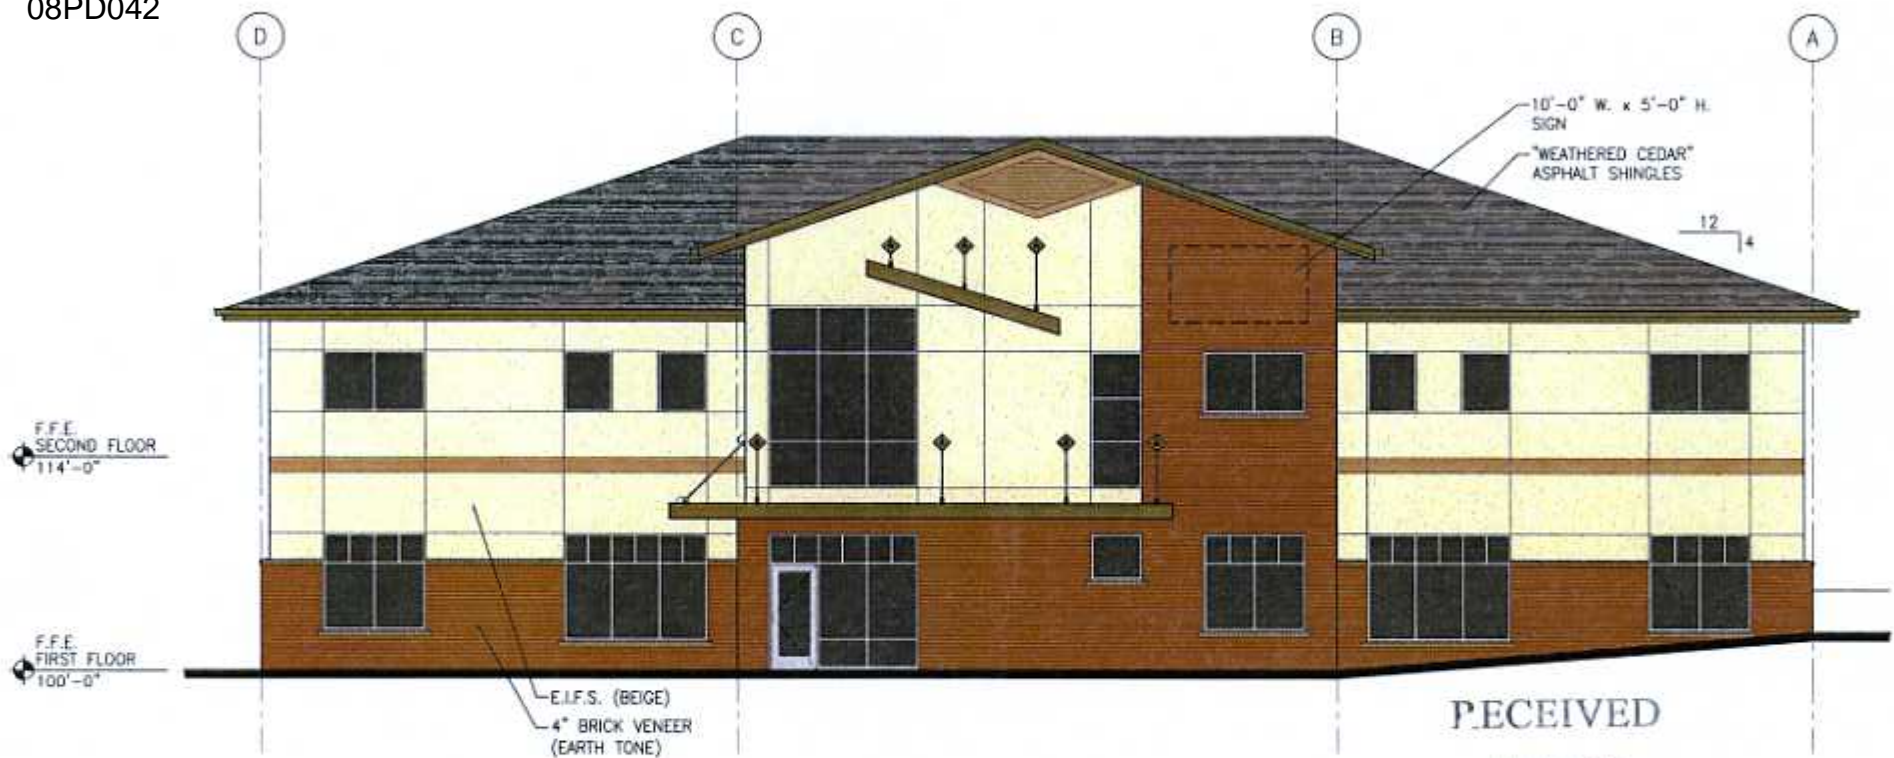

RECEIVED

JUL 28 2008

Rapid City Growth
Management Department

HEALTH CONCEPTS -- WEST ELEVATION

SCALE: 1/8" = 1'-0"

ISSUED 7-28-2008


UPPER DECK
 ARCHITECTS, INC.

1301 W. CHANA ST. - SUITE 212
 RAPID CITY, SD 57701
 PH: 605 721-0227
 FAX: 605 721-0240