




1 FRONT ELEVATION
SCALE 1/8" = 1'-0"

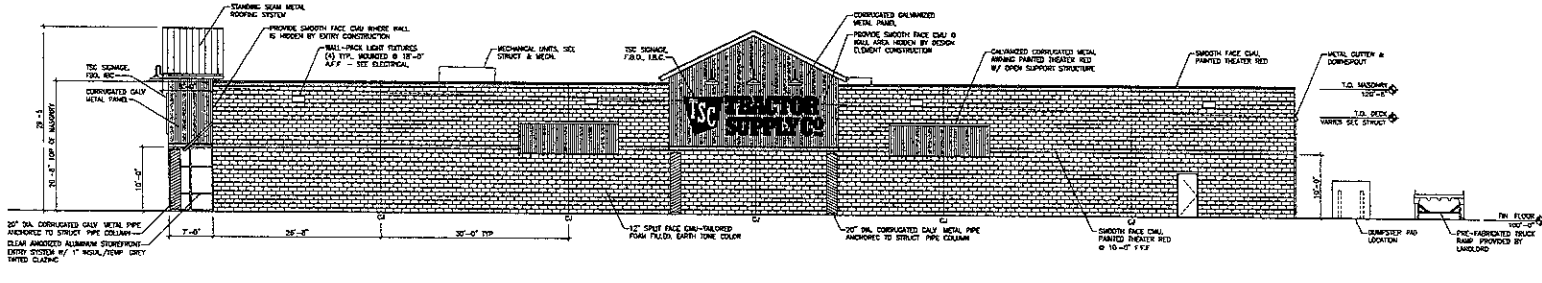

2 RIGHT SIDE ELEVATION
SCALE 1/8" = 1'-0"

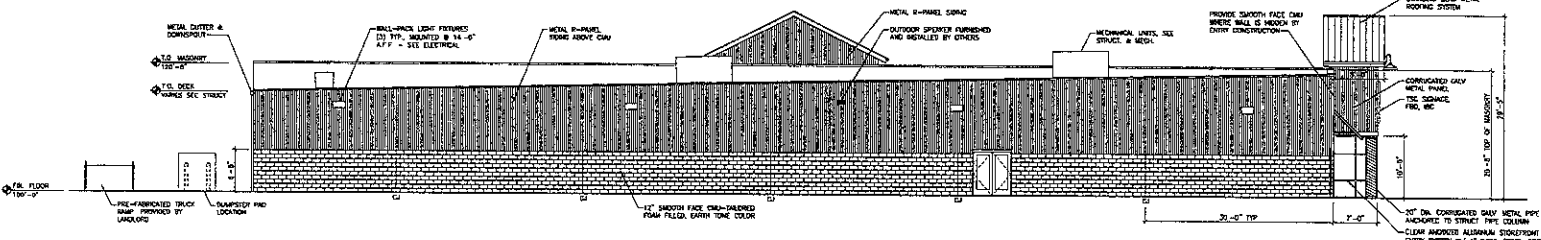

3 LEFT SIDE ELEVATION
SCALE 1/8" = 1'-0"

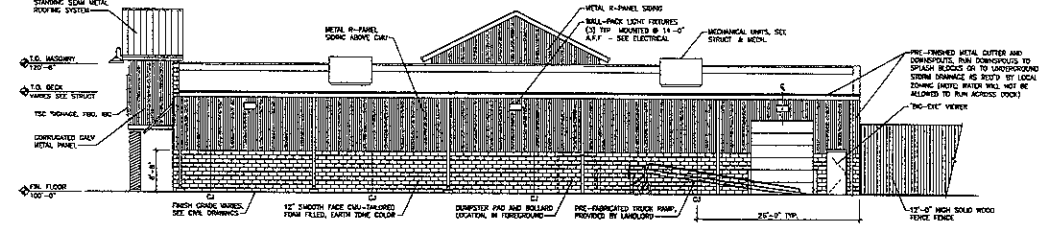

4 REAR ELEVATION
SCALE 1/8" = 1'-0"

NO.	DESCRIPTION	DATE	BY	CHECKED

CONSULTANTS



PROJECT NUMBER:	0007
DRAWN BY:	SM
CHECKED BY:	TR
SHEET TITLE:	EXTERIOR ELEVATIONS

RECEIVED

JUL 28 2008

Rapid City Growth Management Department



FRONT ELEVATION



RIGHT SIDE ELEVATION


TRACTOR SUPPLY COMPANY

SCALE: 1/16" = 1'-0"


ISSUED 7-28-2008

UPPER DECK
ARCHITECTS, INC.

1301 W. DHANA ST. - SUITE 212
RAPID CITY, SD 57701
PH: 605 721-0237
FAX: 605 721-0240

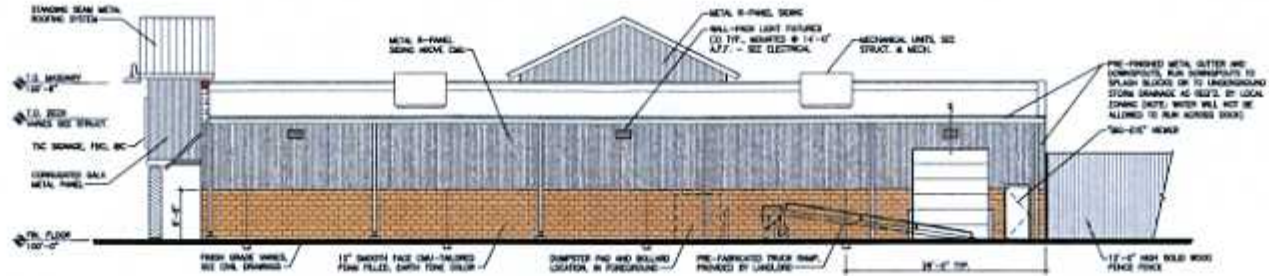

REAR ELEVATION

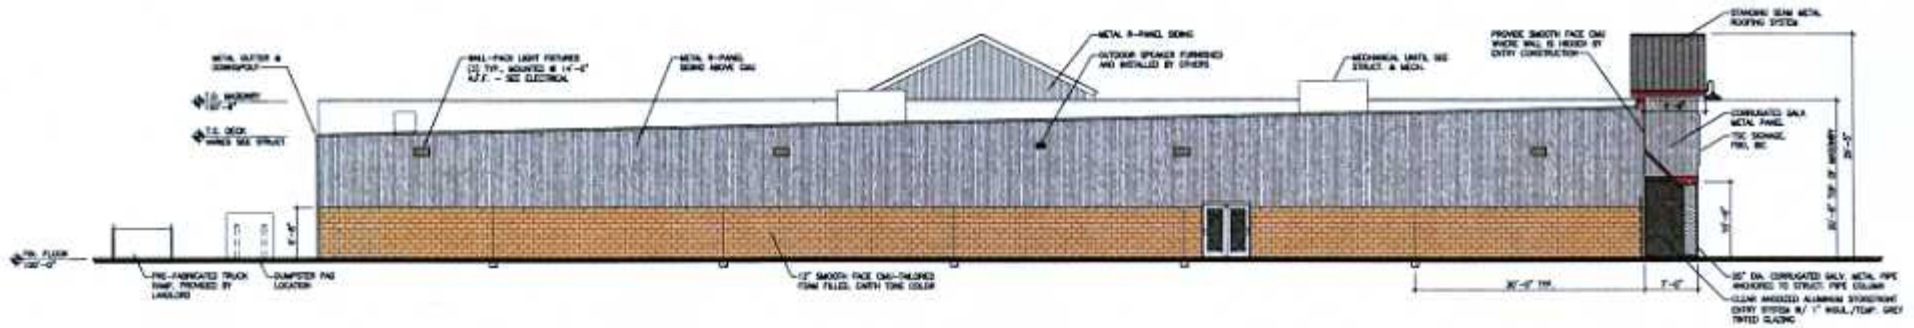

LEFT SIDE ELEVATION

TRACTOR SUPPLY COMPANY

SCALE: 1/16" = 1'-0"

ISSUED 7-28-2008



1301 W. DNAMA ST. SUITE 212
 RAPID CITY, SD 57703
 PH: 605 721-0237
 FAX: 605 721-0240