


Reyelts Construction, Inc.
 4801 Enchanted Pines Dr.
 Rapid City, SD 57701
 605-718-4646

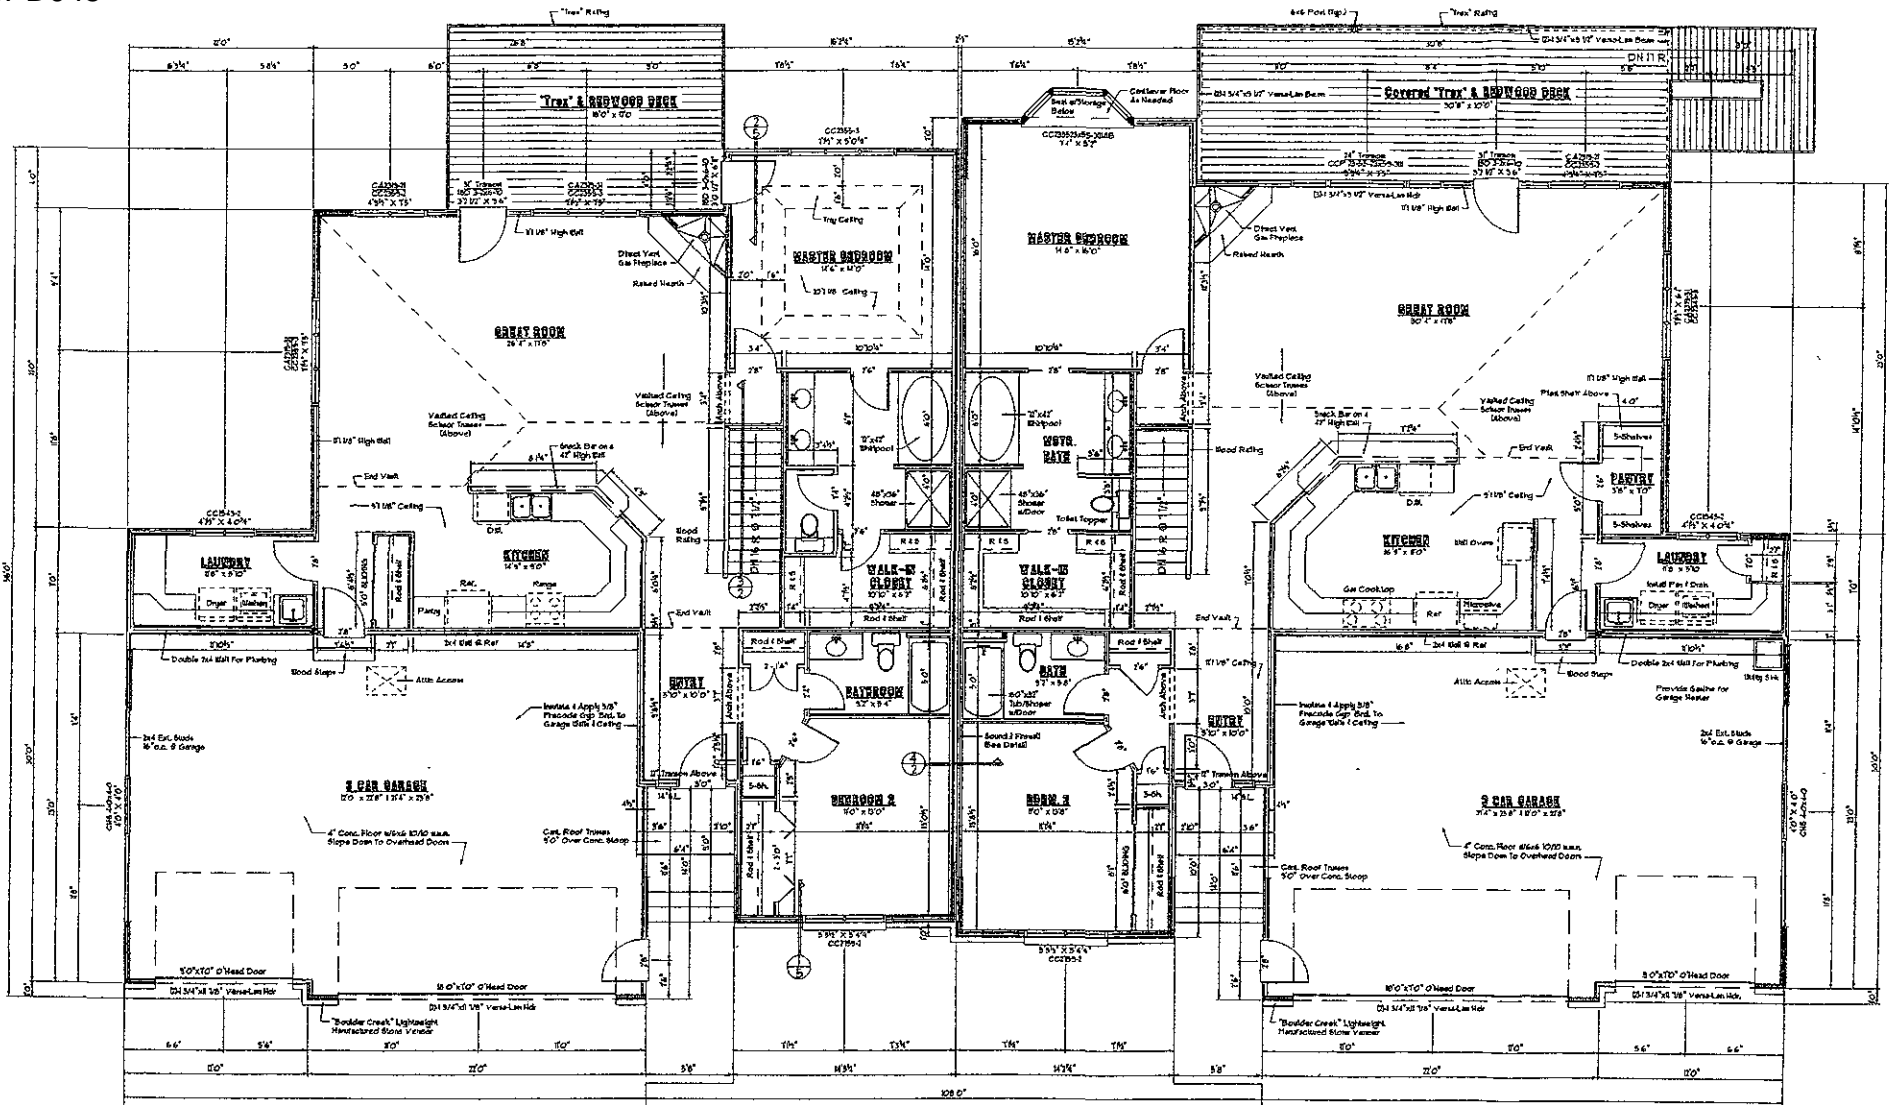

MAIN LEVEL FLOOR PLANS

Scale 1/4"=1'-0"

Post Lamp Location

UNIT A

1651 sq.ft. Living Area

191 sq.ft. Garage Area

UNIT B

1841 sq.ft. Living Area

191 sq.ft. Garage Area

Reyelts Construction, Inc
 4801 Enchanted Pines Dr
 Rapid City, SD 57701
 605-718-4646