



GRAPHIC SCALE

 

(IN FEET)
1 inch = 40 ft

① SITE PLAN
1" = 40'

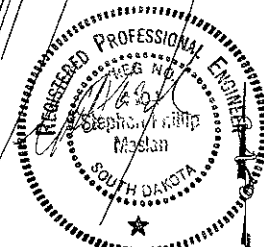

SEP 11 2008

OWNER
SWS LLC.

180 MADY LANE, STE.
P.O. BOX 48
MIDDLETOWN, SD 57708

PROJECT MANAGER

i wireless
4133 N.W. GRANDDALE DRIVE
URBANDALE, IA 50222

POKER

CLIENT NO. SD-0251

DATE: 06/18/08

REVISIONS		
NO.	DATE	DESCRIPTION
▲	06/23/08	SITE SKETCH
▲	08/07/08	1ST SUBMITTAL
▲	08/26/08	ADDED SHRUBS
▲	09/09/08	3RD SUBMITTAL




3003 41ST STREET
MOBILE, AL 36688
304-754-7000

THIS DRAWING IS COPYRIGHTED AND IS THE SOLE PROPERTY OF THE OWNER. IT IS PROVIDED SOLELY FOR USE BY THE OWNER AND HIS AFFILIATES. REPRODUCTION OR USE OF THE DRAWING AND/OR THE INFORMATION CONTAINED IN IT IS FORBIDDEN WITHOUT THE WRITTEN PERMISSION OF THE OWNER.

MAAS AND SON PROJECT NUMBER
102317
SIGN TYPE
RAW LAND MONOPOLE TOWER
CITY NUMBER
SD-0251
CITY ADDRESS
3003 COWINGTON ST. RAPID CITY, SD 57703
SIGNATURE
SITE PLAN
CHECK NUMBER

A-1

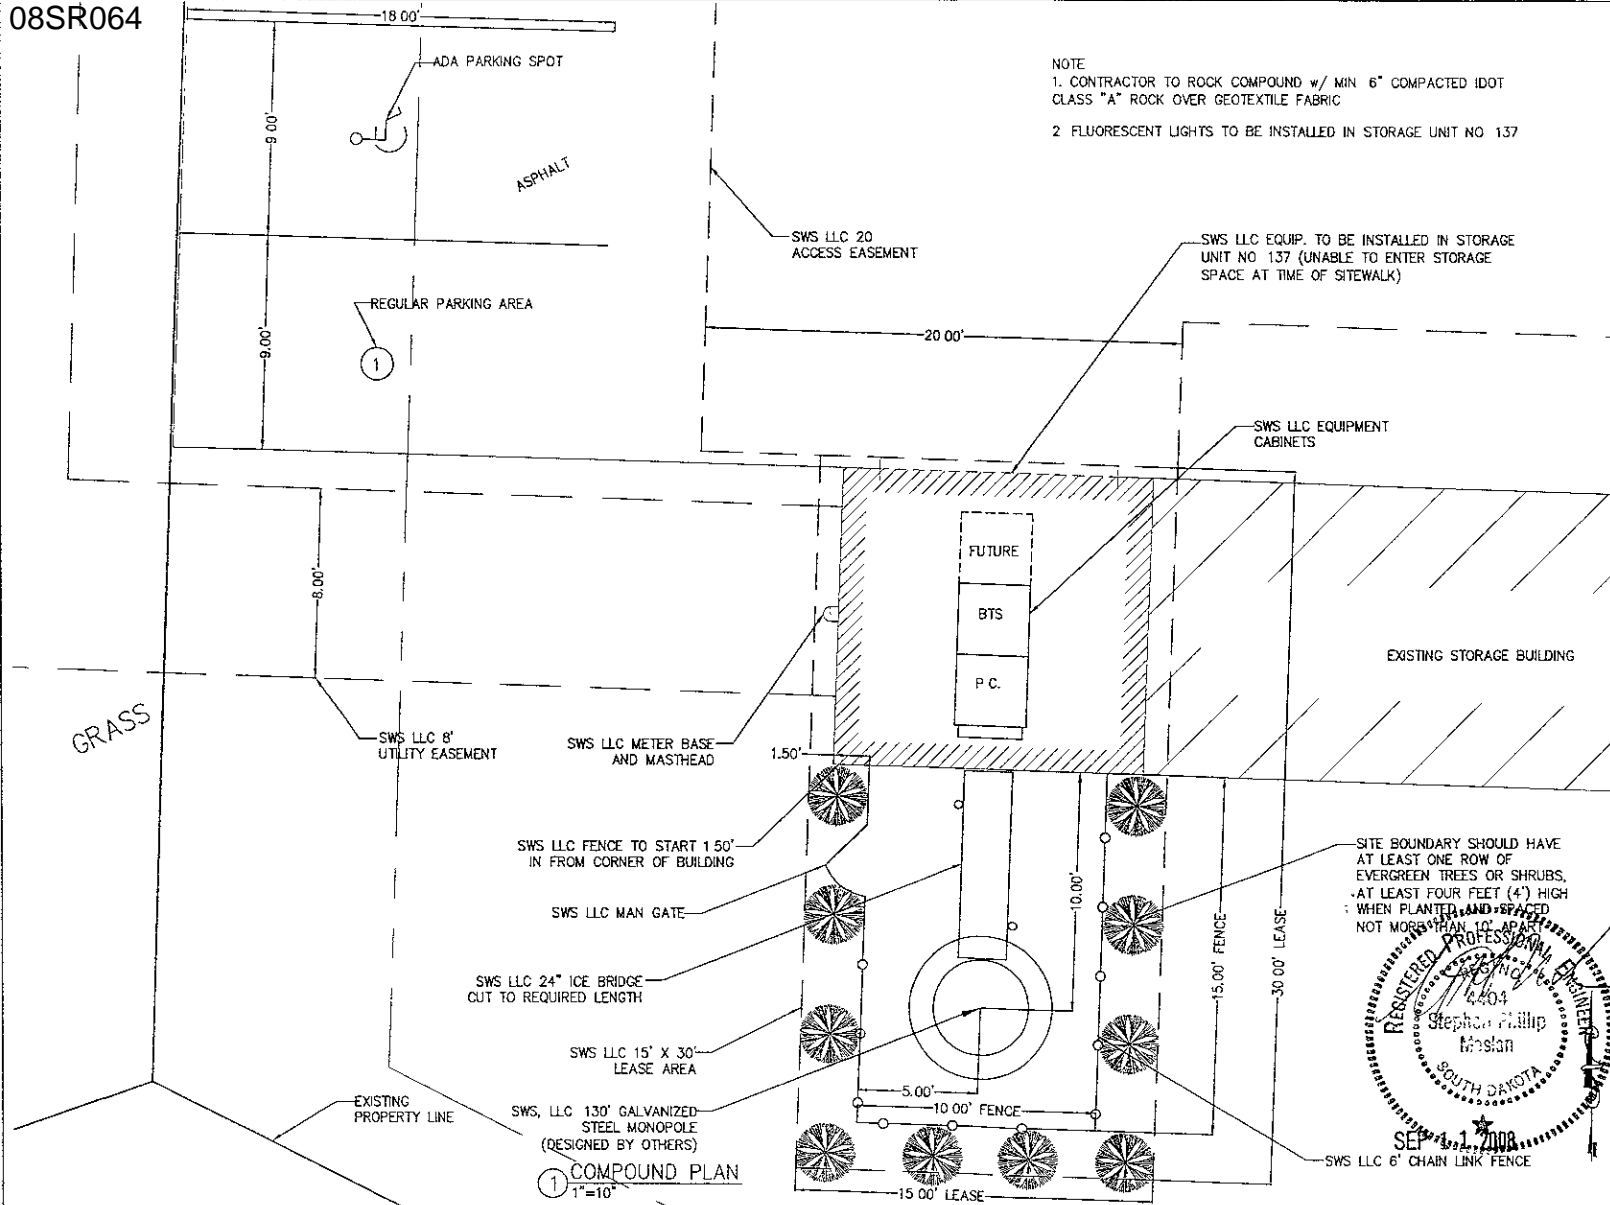

NOTE
 1. CONTRACTOR TO ROCK COMPOUND w/ MIN 6" COMPACTED IDOT CLASS "A" ROCK OVER GEOTEXTILE FABRIC
 2. FLUORESCENT LIGHTS TO BE INSTALLED IN STORAGE UNIT NO 137

OWNER
SWS LLC.
 180 MADY AVE. S.W.
 P.O. BOX 66
 MINNEAPOLIS, MN 55408

PROJECT MANAGER



POKER

CLIENT NO SD-0251

DATE: 06/18/08

REVISIONS		
NO	DATE	DESCRIPTION
1	06/23/08	SITE SKETCH
2	08/07/08	1ST SUBMITTAL
3	08/26/08	ADDED SHRUBS
4	09/09/08	3RD SUBMITTAL



3000 41ST STREET
 WALSLEY, IA 51782
 339-744-7800

THIS DRAWING IS COPYRIGHTED AND IS THE SOLE PROPERTY OF THE OWNER. IT IS PROVIDED SOLELY FOR USE BY THE OWNER AND ITS AFFILIATES. REPRODUCTION OR USE OF THIS DRAWING AND/OR THE INFORMATION CONTAINED IN IT IS FORBIDDEN WITHOUT THE WRITTEN PERMISSION OF THE OWNER.

BRAND ASED SCOR PROJECT NUMBER

108317

SITE TYPE
**RAW LAND
 MONOPOLE TOWER**

SITE BOUNDARY

SD-0251

SITE ADDRESS


3003 COVINGTON ST.
 RAPID CITY, SD 57703

SITEY TYPE

COMPOUND PLAN


SHEET NUMBER

A-2

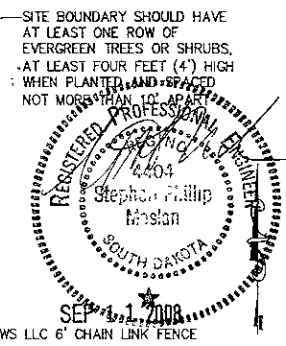

SITE BOUNDARY SHOULD HAVE AT LEAST ONE ROW OF EVERGREEN TREES OR SHRUBS, -AT LEAST FOUR FEET (4') HIGH : WHEN PLANTED AND SPACED NOT MORE THAN 10' APART

SWS LLC 6' CHAIN LINK FENCE

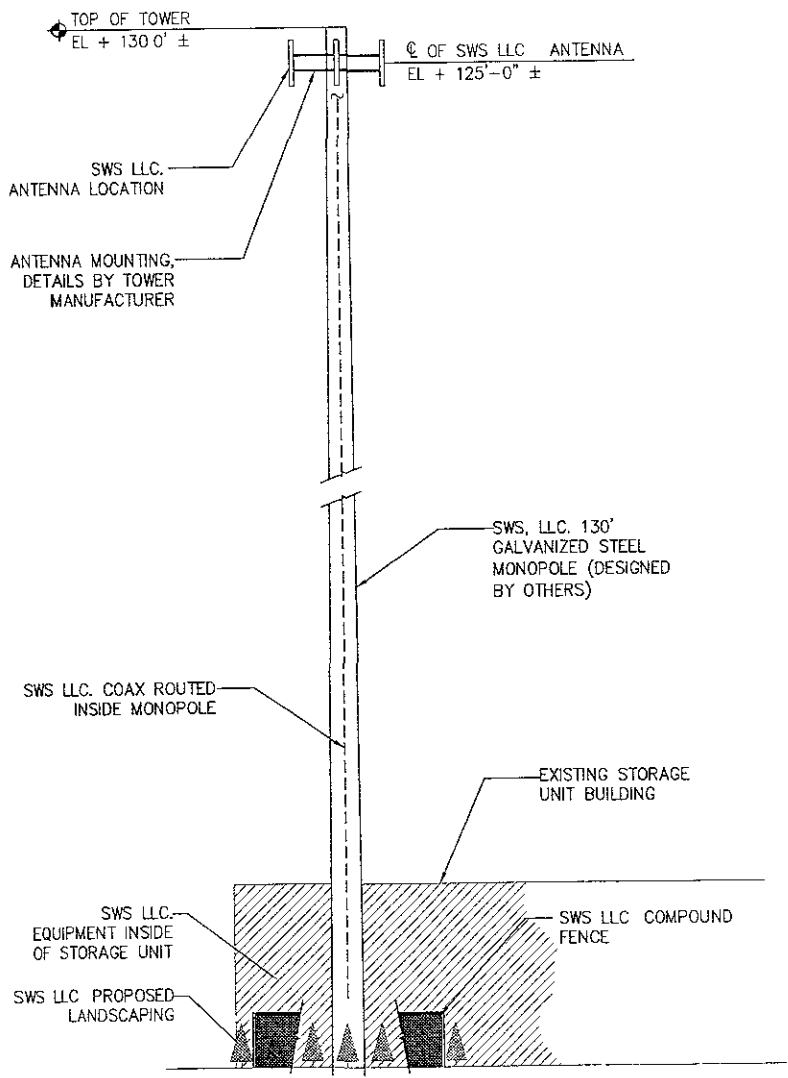


1 TOWER ELEVATION
SCALE: NONE

ANTENNA POSITION	COLOR CODING
Rx1	1 RED
Rx1/Tx1	2 RED
Rx2	1 YELLOW
Rx2/Tx2	2 YELLOW
Rx3	1 GREEN
Rx3/Tx3	2 GREEN
Rx4	SEE NOTE 2
Rx4/Tx4	SEE NOTE 2
MW1	
MW2	

- NOTES:
- COLOR BAND TO BE 2" WIDE OF MAIN LINE
 - SPACING TO BE 1" BETWEEN BANDS
 - COLOR BAND ON JUMPERS 1" WIDE w/ 1" SPACE
 - START COLOR BANDS 2" BEYOND WEATHERPROOFING
 - START SECTOR COLOR NEXT TO END CONNECTOR

- NOTES:
- CONTRACTOR TO INSTALL ANTENNAS AT CENTERLINE OF AZIMUTH AS INDICATED ON RF CONFIGURATION SHEET. CABLE ROUTING ON, IN, OR ABOUT SUPPORT STRUCTURES TO BE AS DETAILED IN THE TOWER DRAWINGS OR STRUCTURAL ANALYSIS.
 - IF FOUR SECTOR IS USED THE SECTOR IS SPLIT WITH ONE OF THE OTHER SECTORS. FOURTH SECTOR COLOR IS BLUE. EXAMPLE MARKING: IF SPLIT WITH SECTOR ONE, RED AND BLUE WOULD BE 1 RED AND 1 BLUE AND RECEIVE AND TRANSMIT WOULD BE 2 RED AND 2 BLUE LIKE WISE IF SPLIT WITH SECTORS TWO AND THREE.
 - CONTRACTOR TO VERIFY RF CONFIGURATION WITH I-WIRELESS PROJECT MANAGER PRIOR TO INSTALLATION OF ANTENNAS.

3 COAX IDENTIFICATION
SCALE: NONE

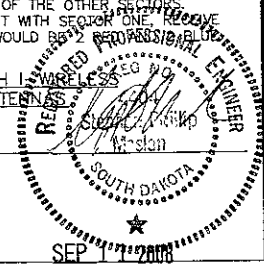

OWNER
SWS LLC.
130 BRADY ST. STE. 100
P.O. BOX 48
MURFREESBORO, TN 37056

PROJECT MANAGER




POKER

CLIENT NO. SD-0251

DATE: 06/18/08

REVISIONS

NO	DATE	DESCRIPTION
▲	06/23/08	SITE SKETCH
▲	08/07/08	1ST SUBMITTAL
▲	08/26/08	ADDED SHRUBS
▲	09/09/08	3RD SUBMITTAL

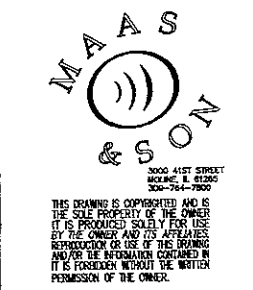

ISSUED AND IN CHARGE PROJECT MANAGER

108317
SITE TYPE

RAW LAND
MONOPOLE TOWER

SITE NUMBER:

SD-0251

SITE ADDRESS:

3003 COVINGTON ST.
RAPID CITY, SD 57703

SHEET TITLE

ELEVATION AND
DETAILS

SHEET NUMBER:

A-3

SEP 1 2008