


# INTERSTATE BATTERIES



AT RUSHMORE CROSSING  
RAPID CITY, SOUTH DAKOTA

## LIST OF DRAWINGS:


|                                     |                                      |
|-------------------------------------|--------------------------------------|
| <b>LANDSCAPING</b>                  | <b>STRUCTURAL</b>                    |
| L101 LANDSCAPING PLAN               | S001 STRUCTURAL NOTES                |
| L201 DETAILS                        | S101 FOUNDATION & ROOF FRAMING PLANS |
| L202 ELEVATION                      | S301 FOUNDATION DETAILS              |
|                                     | S401 FRAMING DETAILS                 |
| <b>ARCHITECTURAL</b>                |                                      |
| A001 SITE PLAN                      |                                      |
| A100 FLOOR PLAN                     |                                      |
| A300 BUILDING ELEVATIONS & SECTIONS |                                      |
| A301 BUILDING ELEVATIONS            |                                      |
| A601 REFLECTED CEILING PLAN         |                                      |

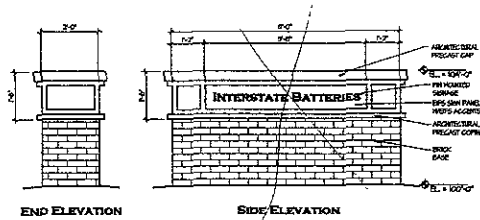

GROUND MONUMENT SIGN

1/2" = 1'-0"


2  
A001

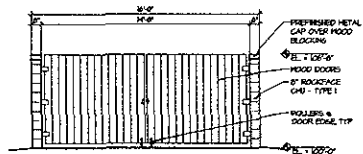

DUMPSTER ENCLOSURE

1/4" = 1'-0"

3  
A001

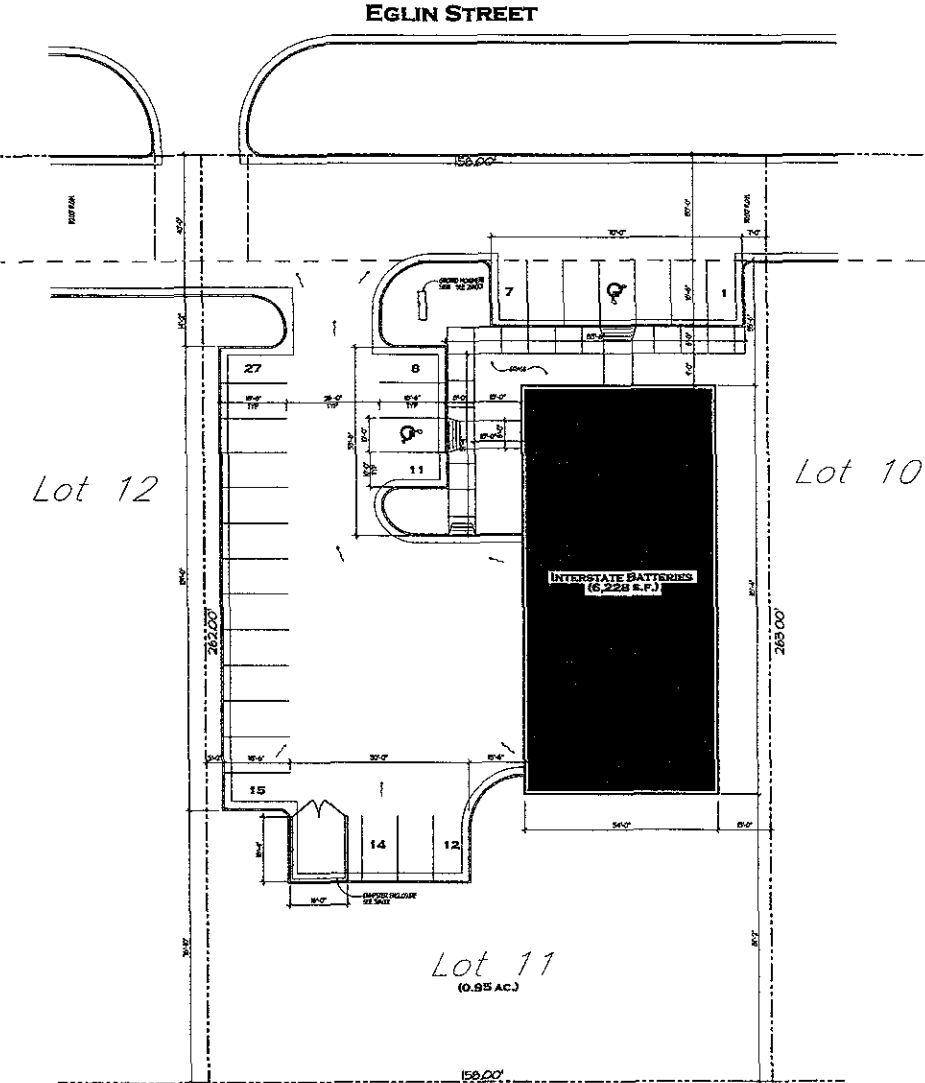

SITE PLAN

1/16" = 1'-0"

1  
A001

ICON

INTERSTATE BATTERIES  
AT RUSHMORE CROSSING  
RAPID CITY, SOUTH DAKOTA

REVISION RECORD

| NO. | DATE | DESCRIPTION |
|-----|------|-------------|
|     |      |             |
|     |      |             |
|     |      |             |
|     |      |             |
|     |      |             |

SCALE AS NOTED  
DRAWN BY: [blank] DATE: 07-23-08

N  
SITE PLAN  
N  
FLOOR PLAN

SITE PLAN  
DATE  
07/23/08  
SHEET  
**A001**