




BRITTON ENGINEERING & LAND SURVEYING, INC.
 8035 BLACK HAWK ROAD, SUITE 5, PO BOX 649
 BLACK HAWK, SD 57718
 PH. (605) 716-7988

LOT OR AND USE OF CABELL SQUARE ADDITION
 LOCATED IN GOVERNMENT LOT 4 OF SECTION 5,
 T1N. 36E. R9M, RAPID CITY, PENNINGTON COUNTY,
 SOUTH DAKOTA.

SITE PLAN
 STEVE WYHIA

Project No.	
Drawn By	
Checked By	
Date	
Scale	
Sheet No.	3
Total Sheets	5

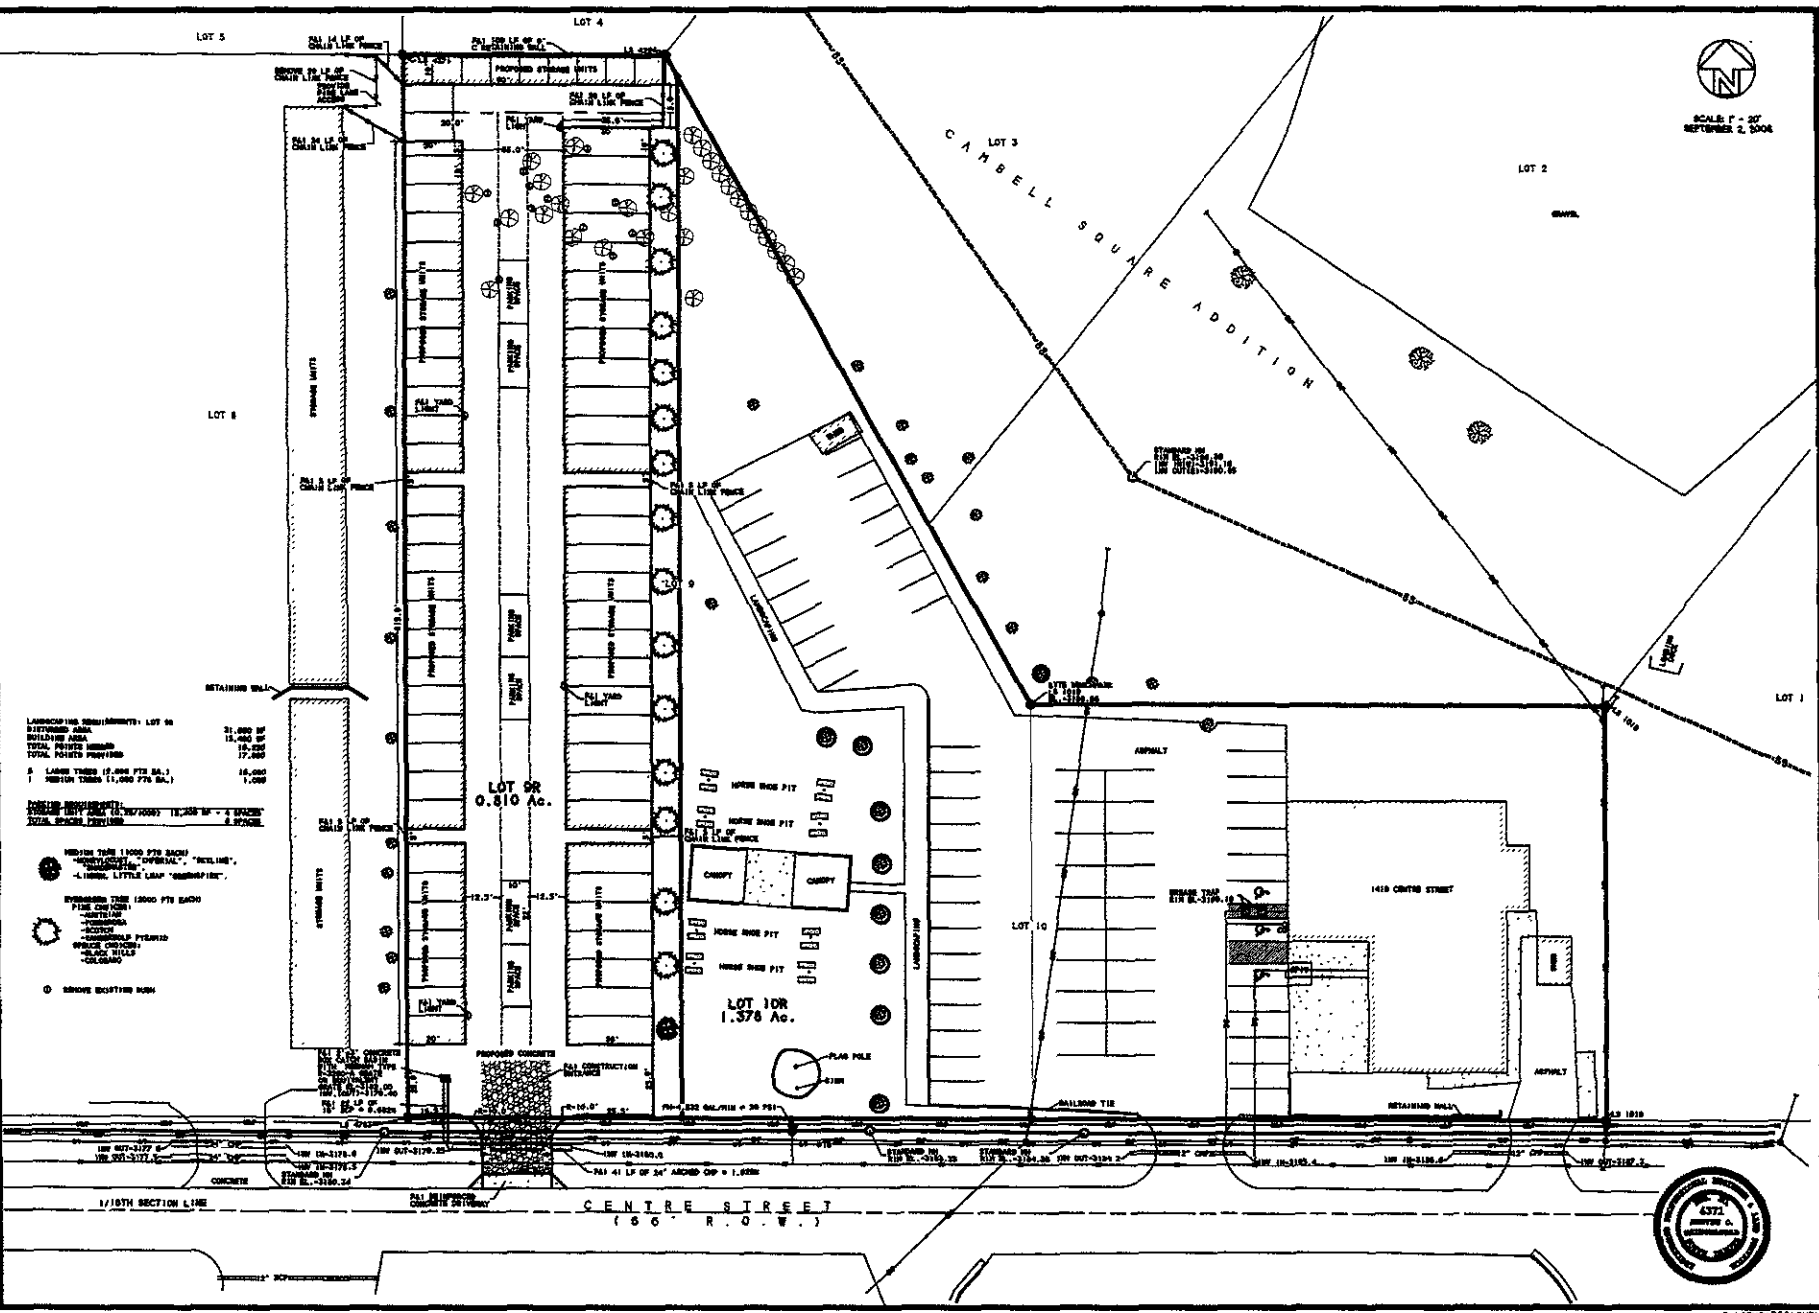

LANDSCAPING (SEE DRAWINGS) LOT 10
 DISTURBED AREA 21,000 SF
 RESTORATION AREA 12,000 SF
 TOTAL PLANTED TREES 17,000
 TOTAL PLANTED SHRUBS 17,000
 1 LAWN TREE (5,000 PFS BAL.) 16,000
 1 MEDIUM TREE (11,000 PFS BAL.) 1,000

LANDSCAPING (SEE DRAWINGS) LOT 10R
 DISTURBED AREA 18,000 SF
 RESTORATION AREA 8,000 SF
 TOTAL PLANTED TREES 18,000
 TOTAL PLANTED SHRUBS 8,000
 1 MEDIUM TREE (5,000 PFS BAL.) 16,000
 1 MEDIUM TREE (11,000 PFS BAL.) 1,000

LANDSCAPING (SEE DRAWINGS) LOT 10
 DISTURBED AREA 18,000 SF
 RESTORATION AREA 8,000 SF
 TOTAL PLANTED TREES 18,000
 TOTAL PLANTED SHRUBS 8,000
 1 MEDIUM TREE (5,000 PFS BAL.) 16,000
 1 MEDIUM TREE (11,000 PFS BAL.) 1,000

1/18TH SECTION LINE
 166' R.O.W.
 CENTRE STREET

