

08UR015




ASSOCIATED ARCHITECTS
 1495 E. REVELL, SUITE 814
 DENVER, COLORADO 80232
 PHONE: (303) 733-6111
 FAX: (303) 641-3026

FAIRFIELD
 INN & SUITES


A NEW 199 RM FAIRFIELD INN & SUITES FOR
ATLANTIS, LLC
 1-80 AT EXIT 61
 RAPID CITY, SOUTH DAKOTA

REVISIONS:
 DATE: 08-04-05
 DRAWN: FLS PROJECT NO.: 042204
 TITLE: (FURNISH ELEVATIONS)
 DESIGNED BY: ADDRESS:
 SHEET NO.:

A3.1

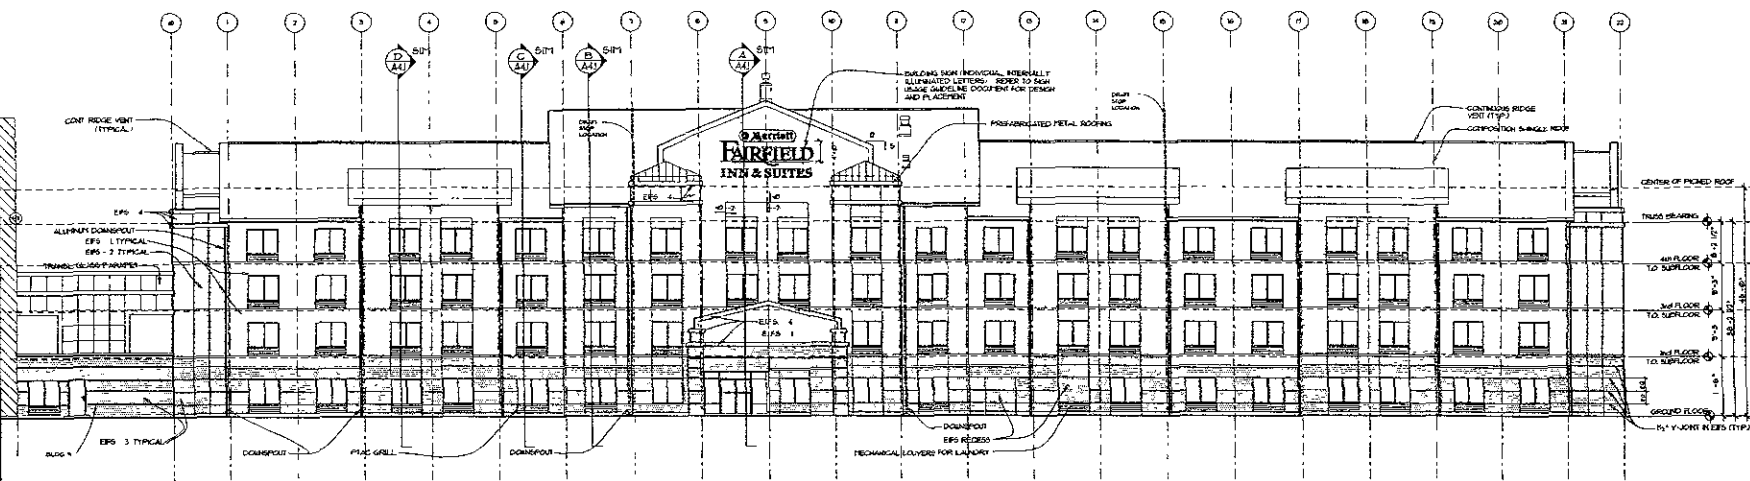


NORTH FRONT ELEVATION
 SCALE 3/32" = 1'-0"

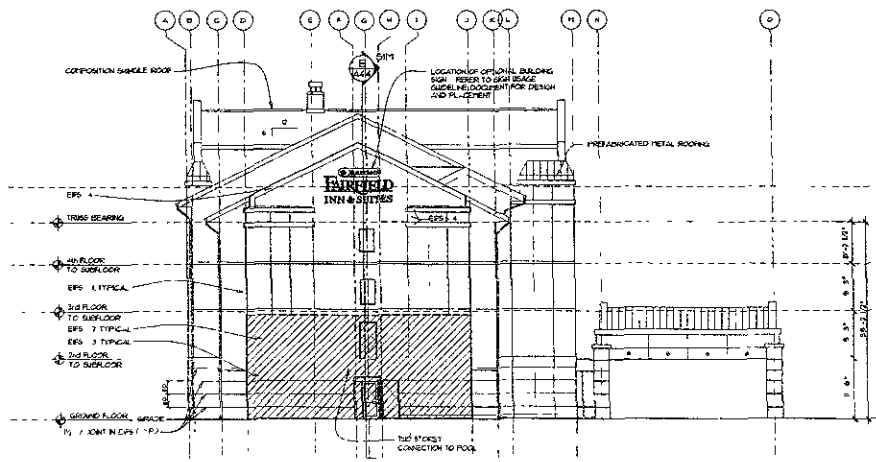


EAST SIDE ELEVATION
 SCALE 3/32" = 1'-0"


08UR015

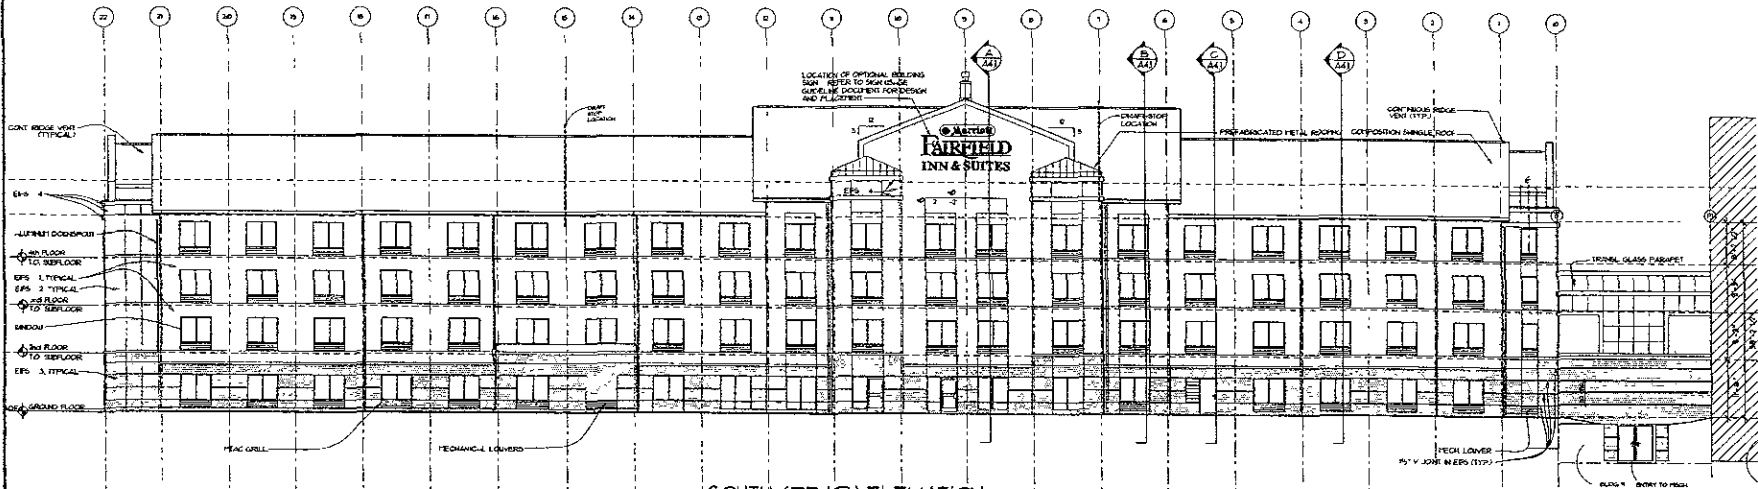

SOUTH (REAR) ELEVATION
SCALE 3/32" = 1'-0"

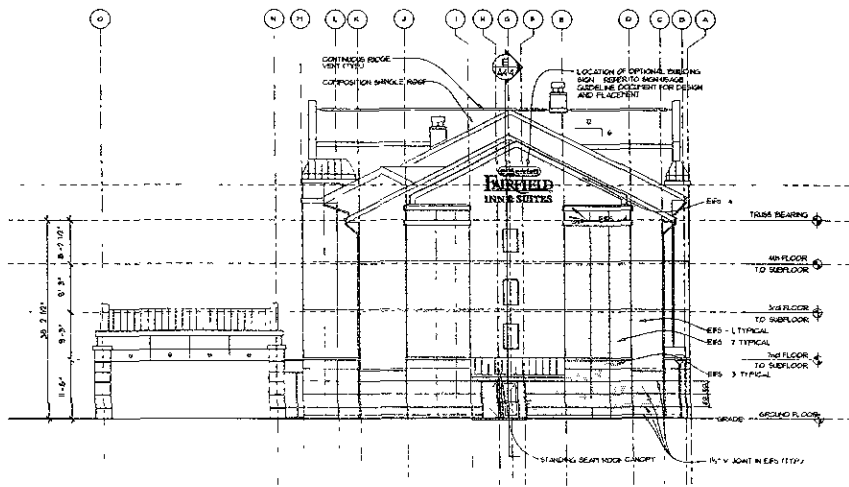

WEST SIDE ELEVATION
SCALE 3/32" = 1'-0"

 

A5 ASSOCIATED ARCHITECTS
405 E. JEWELL, SUITE 214
DENVER, COLORADO 80222
PHONE: (303) 841-5553
FAX: (303) 841-5510

FAIRFIELD INN & SUITES

A NEW 139 RM FAIRFIELD INN & SUITES FOR
ATLANTIS, LLC
1-80 AT EXIT 61
RAPID CITY, SOUTH DAKOTA

DATE: 08-04-05
DRAWN: PROJECT NO.:
TITLE: 080200
EXHIBIT ELEVATION
DWG FILE: 080200.ELV
SHEET NO.:

A3.2