


NORTH
FORTH FLOOR PLAN
 330' x 114'
 BUILDING AREA: FOURTH FLOOR: 11,442 SQ. FT.
 35 ROOMS

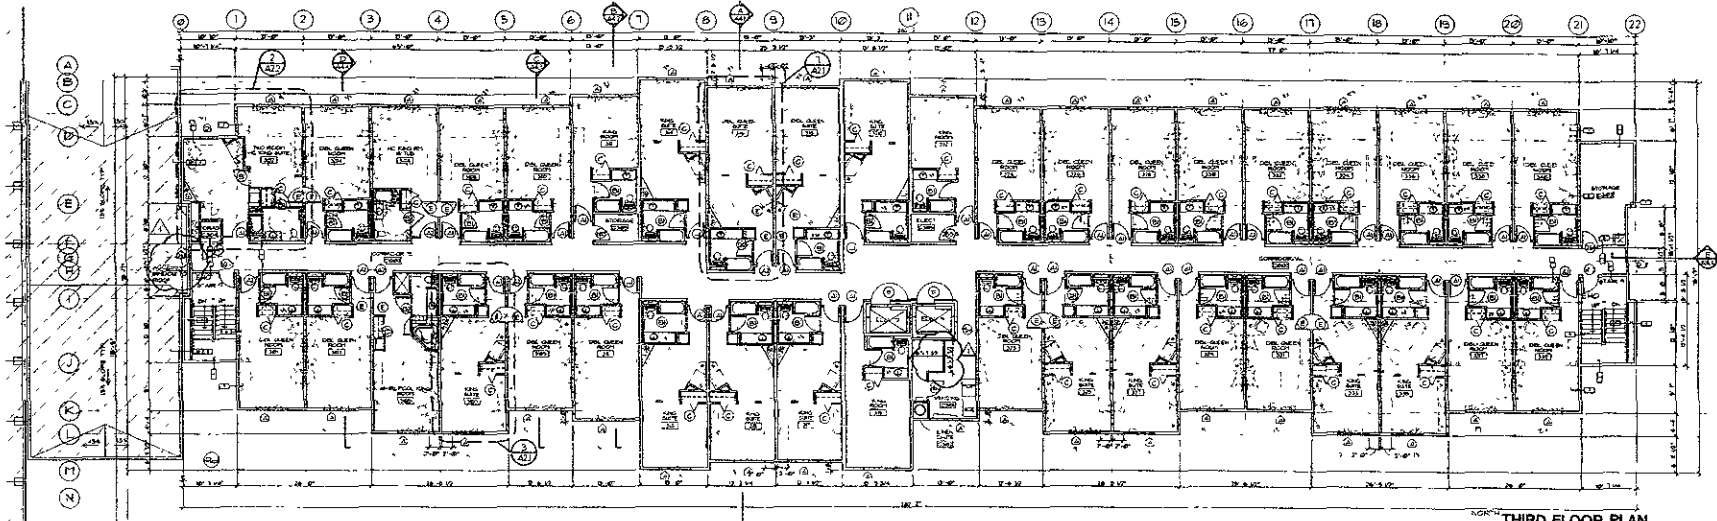

NORTH
THIRD FLOOR PLAN
 330' x 114'
 BUILDING AREA: THIRD FLOOR: 11,442 SQ. FT.
 35 ROOMS

ASSOCIATED ARCHITECTS
 4155 E. JEWELL, SUITE 814
 DENVER, COLORADO 80222
 PHONE: (303) 661-2303
 FAX: (303) 691-5009

FAIRFIELD INN & SUITES

A NEW 109 RM FAIRFIELD INN & SUITES FOR
ATLANTIS, LLC
 I-90 AT EXIT 61
 RAPID CITY, SOUTH DAKOTA

REVISIONS	02-14 05 PZS
DATE	02-04-05
DRAWN	PROJECT NO. 040206
TITLE	MILLWORK
DWG FILE	102107.DWG
SHEET NO.	