


NORTH
FOURTH FLOOR PLAN
 2327 - 1'-0"
 BUILDING AREA, FOURTH FLOOR: 11,440 S.F.
 28 ROOMS

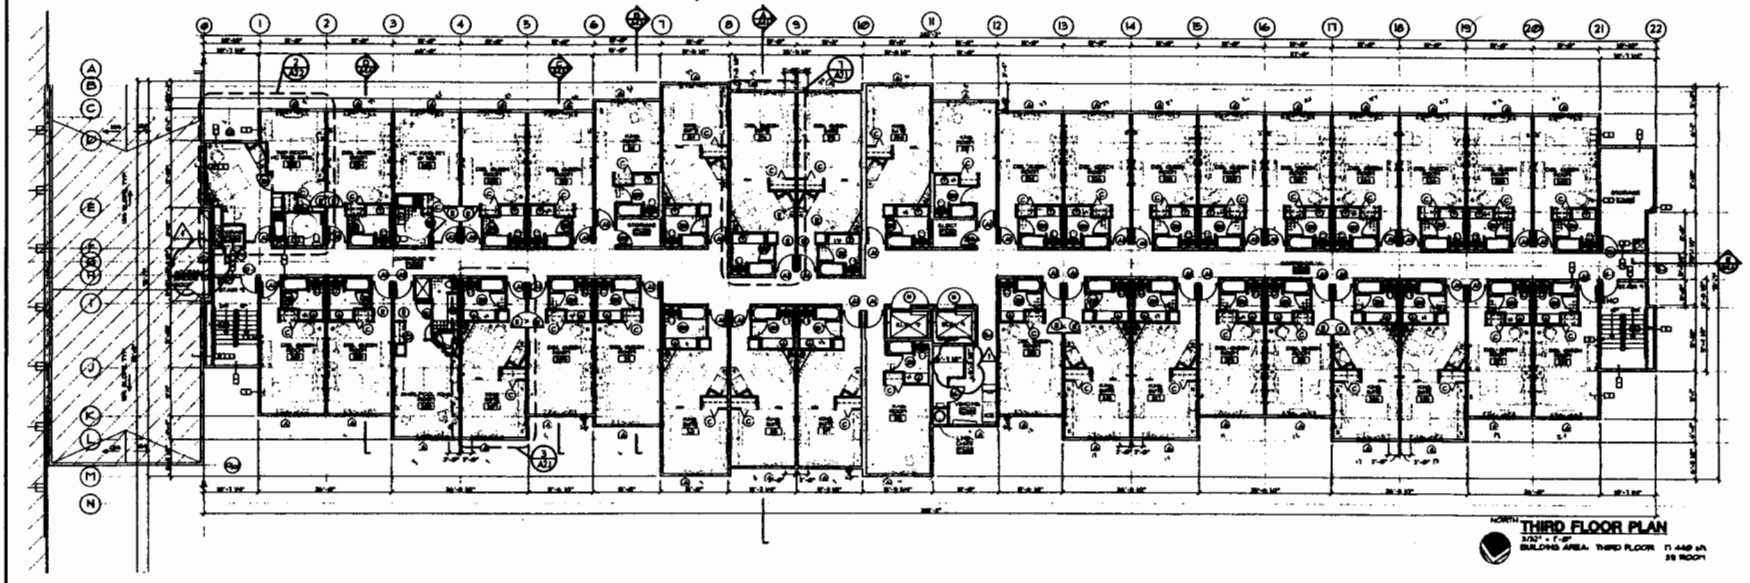

NORTH
THIRD FLOOR PLAN
 2327 - 1'-0"
 BUILDING AREA, THIRD FLOOR: 11,440 S.F.
 28 ROOMS

ASSOCIATED
 ARCHITECTS
 480 S. JEWELL, SUITE 814
 DENVER, COLORADO 80222
 PHONE: (303) 941-3500
 FAX: (303) 941-3026

FAIRFIELD
 INN & SUITES

A NEW 139 RM FAIRFIELD INN & SUITES FOR
ATLANTIS, LLC
 1-90 AT EXIT 61
 RAPID CITY, SOUTH DAKOTA

REVISIONS
 20-7-1-08 P25
 DATE: 08-04-05
 DRAWN: PROJECT NO.:
 P25 0402301
 TITLE: 139 ROOMS
 2ND FLOOR
 3RD FLOOR
 SHEET NO.: