



RECEIVED

OCT 17 2007


Rapid City Growth
Management Department

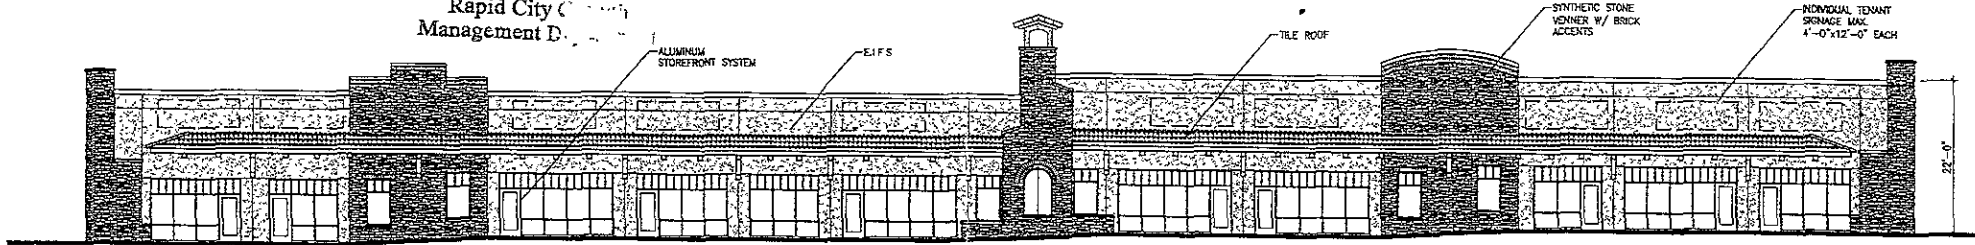

NEW BUILDING - FRONT ELEVATION

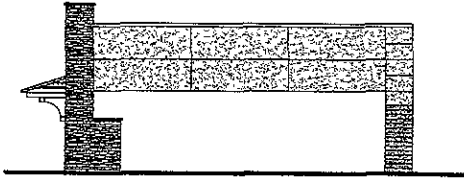


NEW BUILDING - SIDE ELEVATION

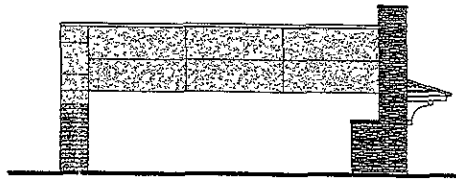

NEW BUILDING - SIDE ELEVATION

LATE
SUBMITTAL

RECEIVED
 MAR 09 2007
 Rapid City Growth
 Management Department

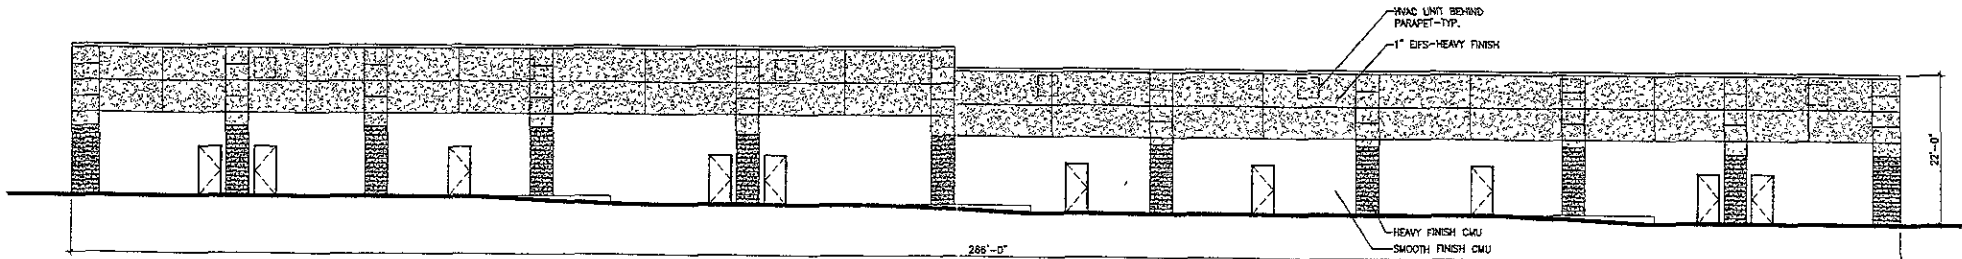

NEW BUILDING - REAR ELEVATION

TUSCANY SQUARE SHOPPING CENTER - NEW RETAIL BUILDING

SCALE: NTS

TSP, Inc
 600 Kansas City Street
 Rapid City, SD 57701

phone (605) 343-6102
 fax (605) 343-7159




MARCH 9, 2007

RECEIVED

OCT 17 2006

Rapid City Growth
Management Department

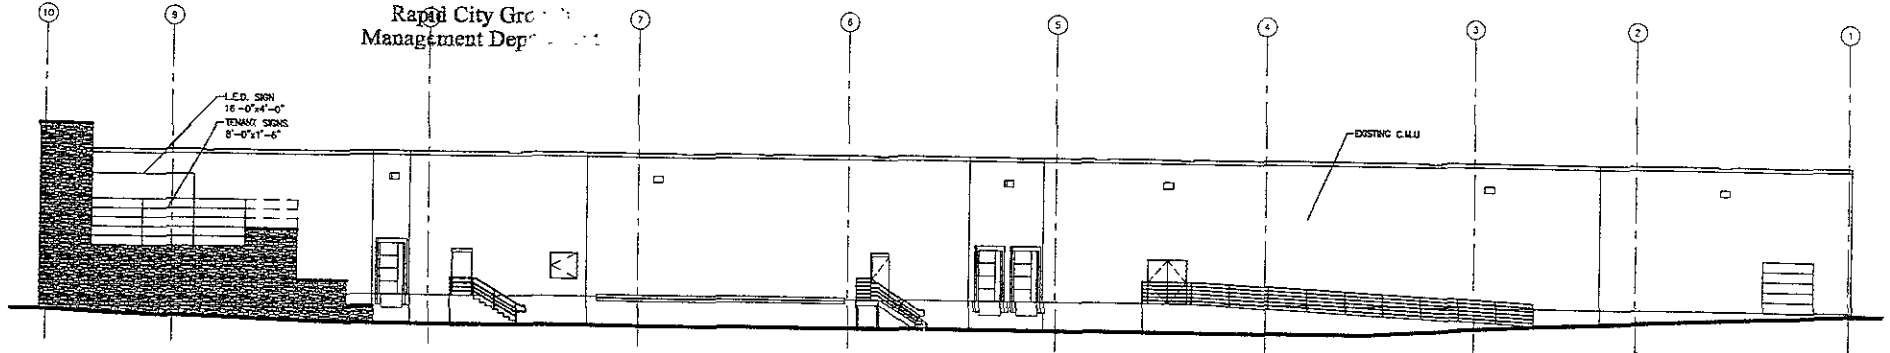


WEST ELEVATION

RECEIVED

MAR 09 2007

Rapid City Growth
Management Department

LATE
SUBMITTAL

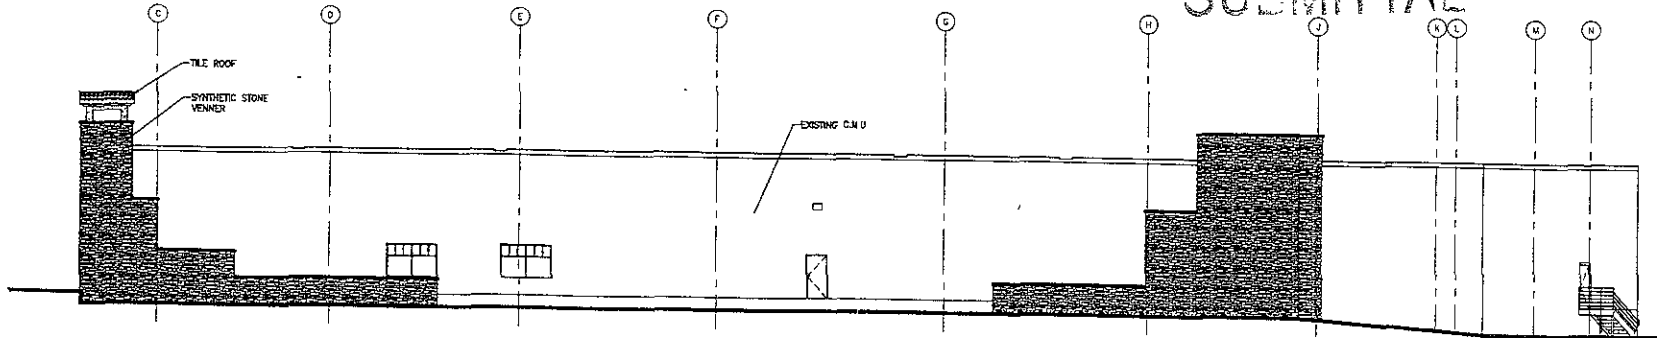

NORTH ELEVATION

TUSCANY SQUARE SHOPPING CENTER - EXISTING BUILDING

SCALE: NTS

TSP, Inc
600 Kansas City Street
Rapid City, SD 57701

phone (605) 343-6102
fax (605) 343-7159




MARCH 9, 2007

RECEIVED

OCT 17 2008

Rapid City Growth
Management Department

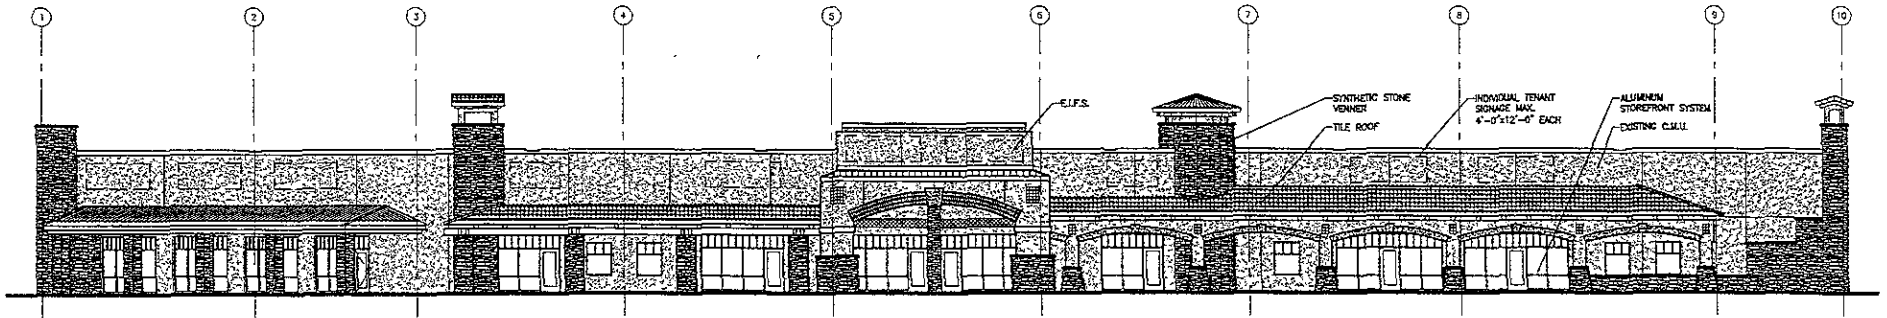


EAST ELEVATION

LATE
SUBMITTAL

RECEIVED

MAR 09 2007

Rapid City Growth
Management Department

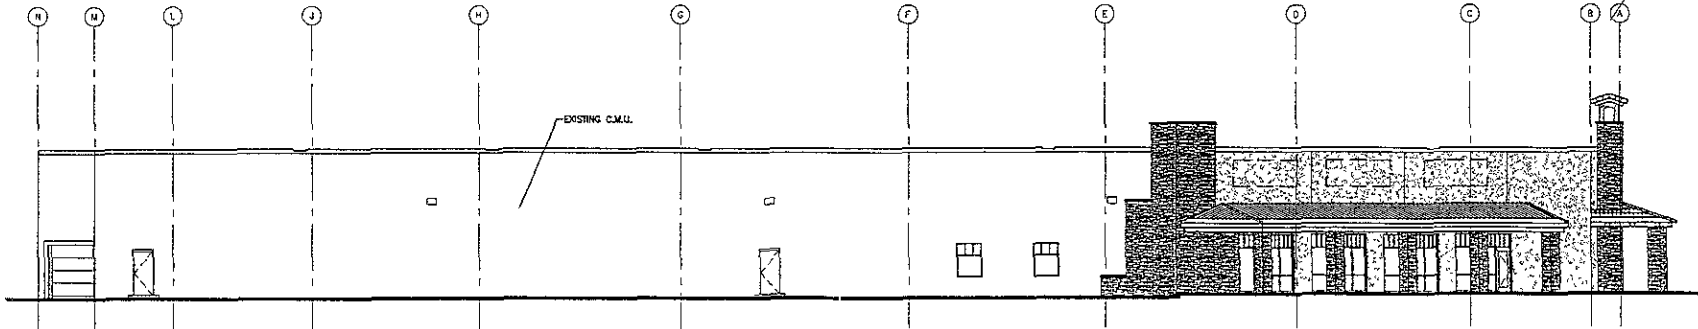

SOUTH ELEVATION

TUSCANY SQUARE SHOPPING CENTER - EXISTING BUILDING

SCALE NTS

TSP, Inc
600 Kansas City Street
Rapid City, SD 57701

phone: (605) 343-6102
fax (605) 343-7159



MARCH 9, 2007